


HERZOG & DE MEURON, 1111 LINCOLN ROAD, MIAMI, 2010
LAGEPLAN, 1:200


Andrea Severin, Christina Albrecht, Melanie Jerominek, Essengül Demir, Dominic Pecna, Andy Becker




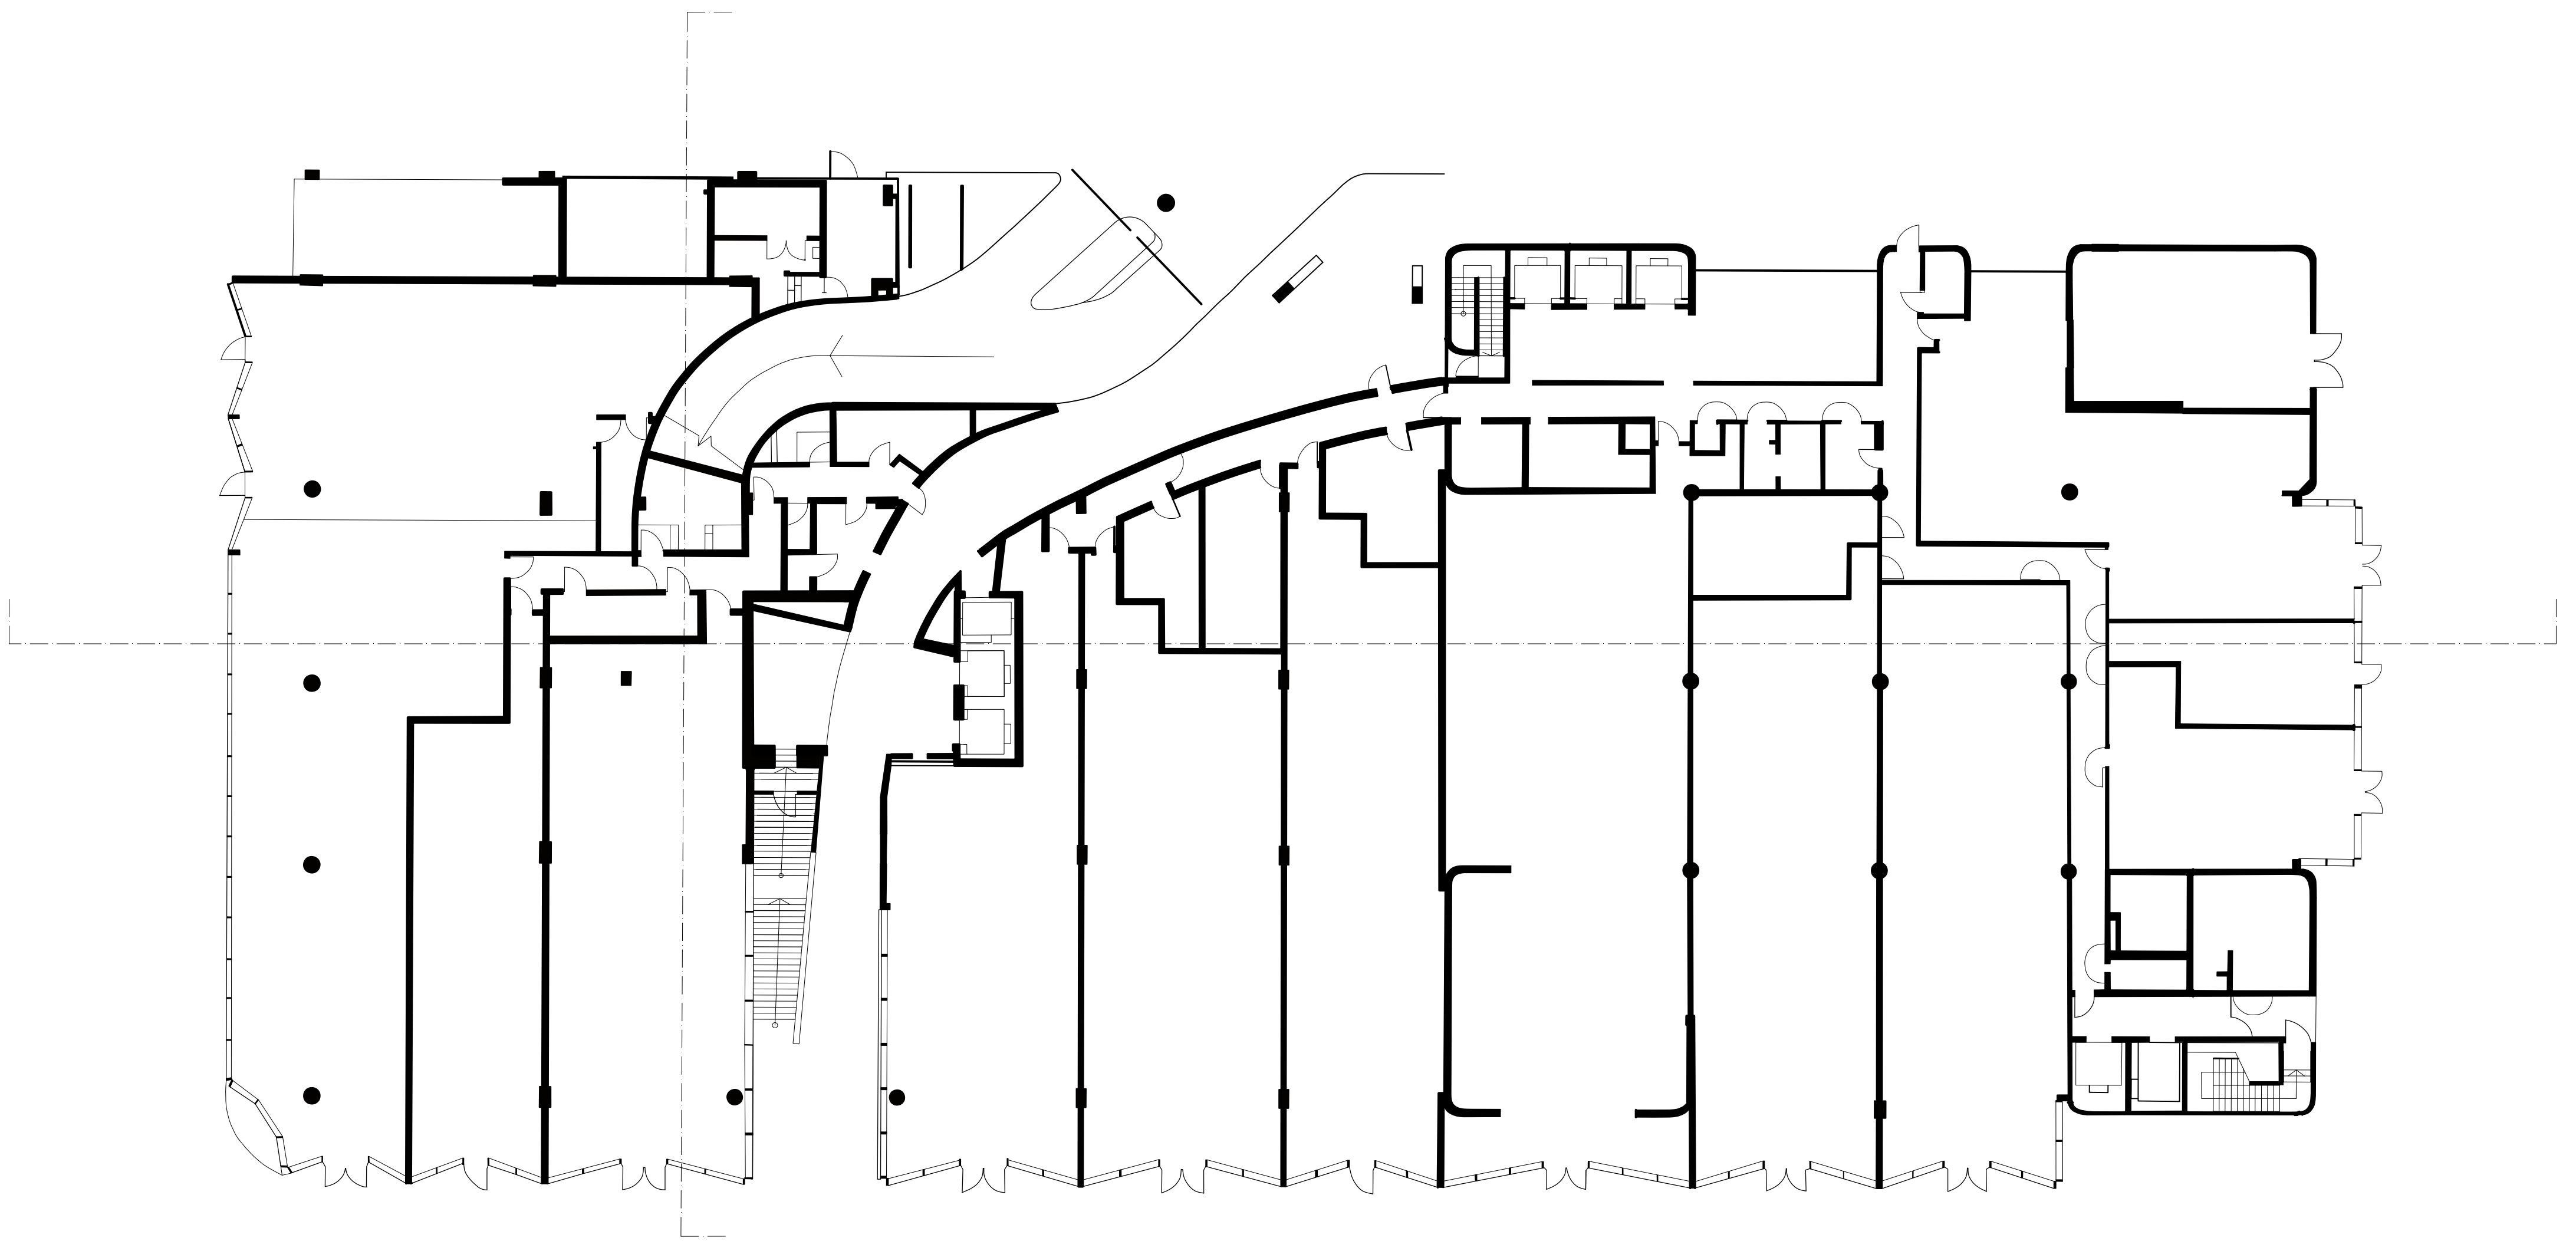

HERZOG & DE MEURON, 1111 LINCOLN ROAD, MIAMI, 2010
GRUNDRISS, MASSSTAB (1:200)


Andrea Severin, Christina Albrecht, Melanie Jerominek, Essengül Demir, Dominic Pecna, Andy Becker

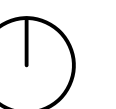


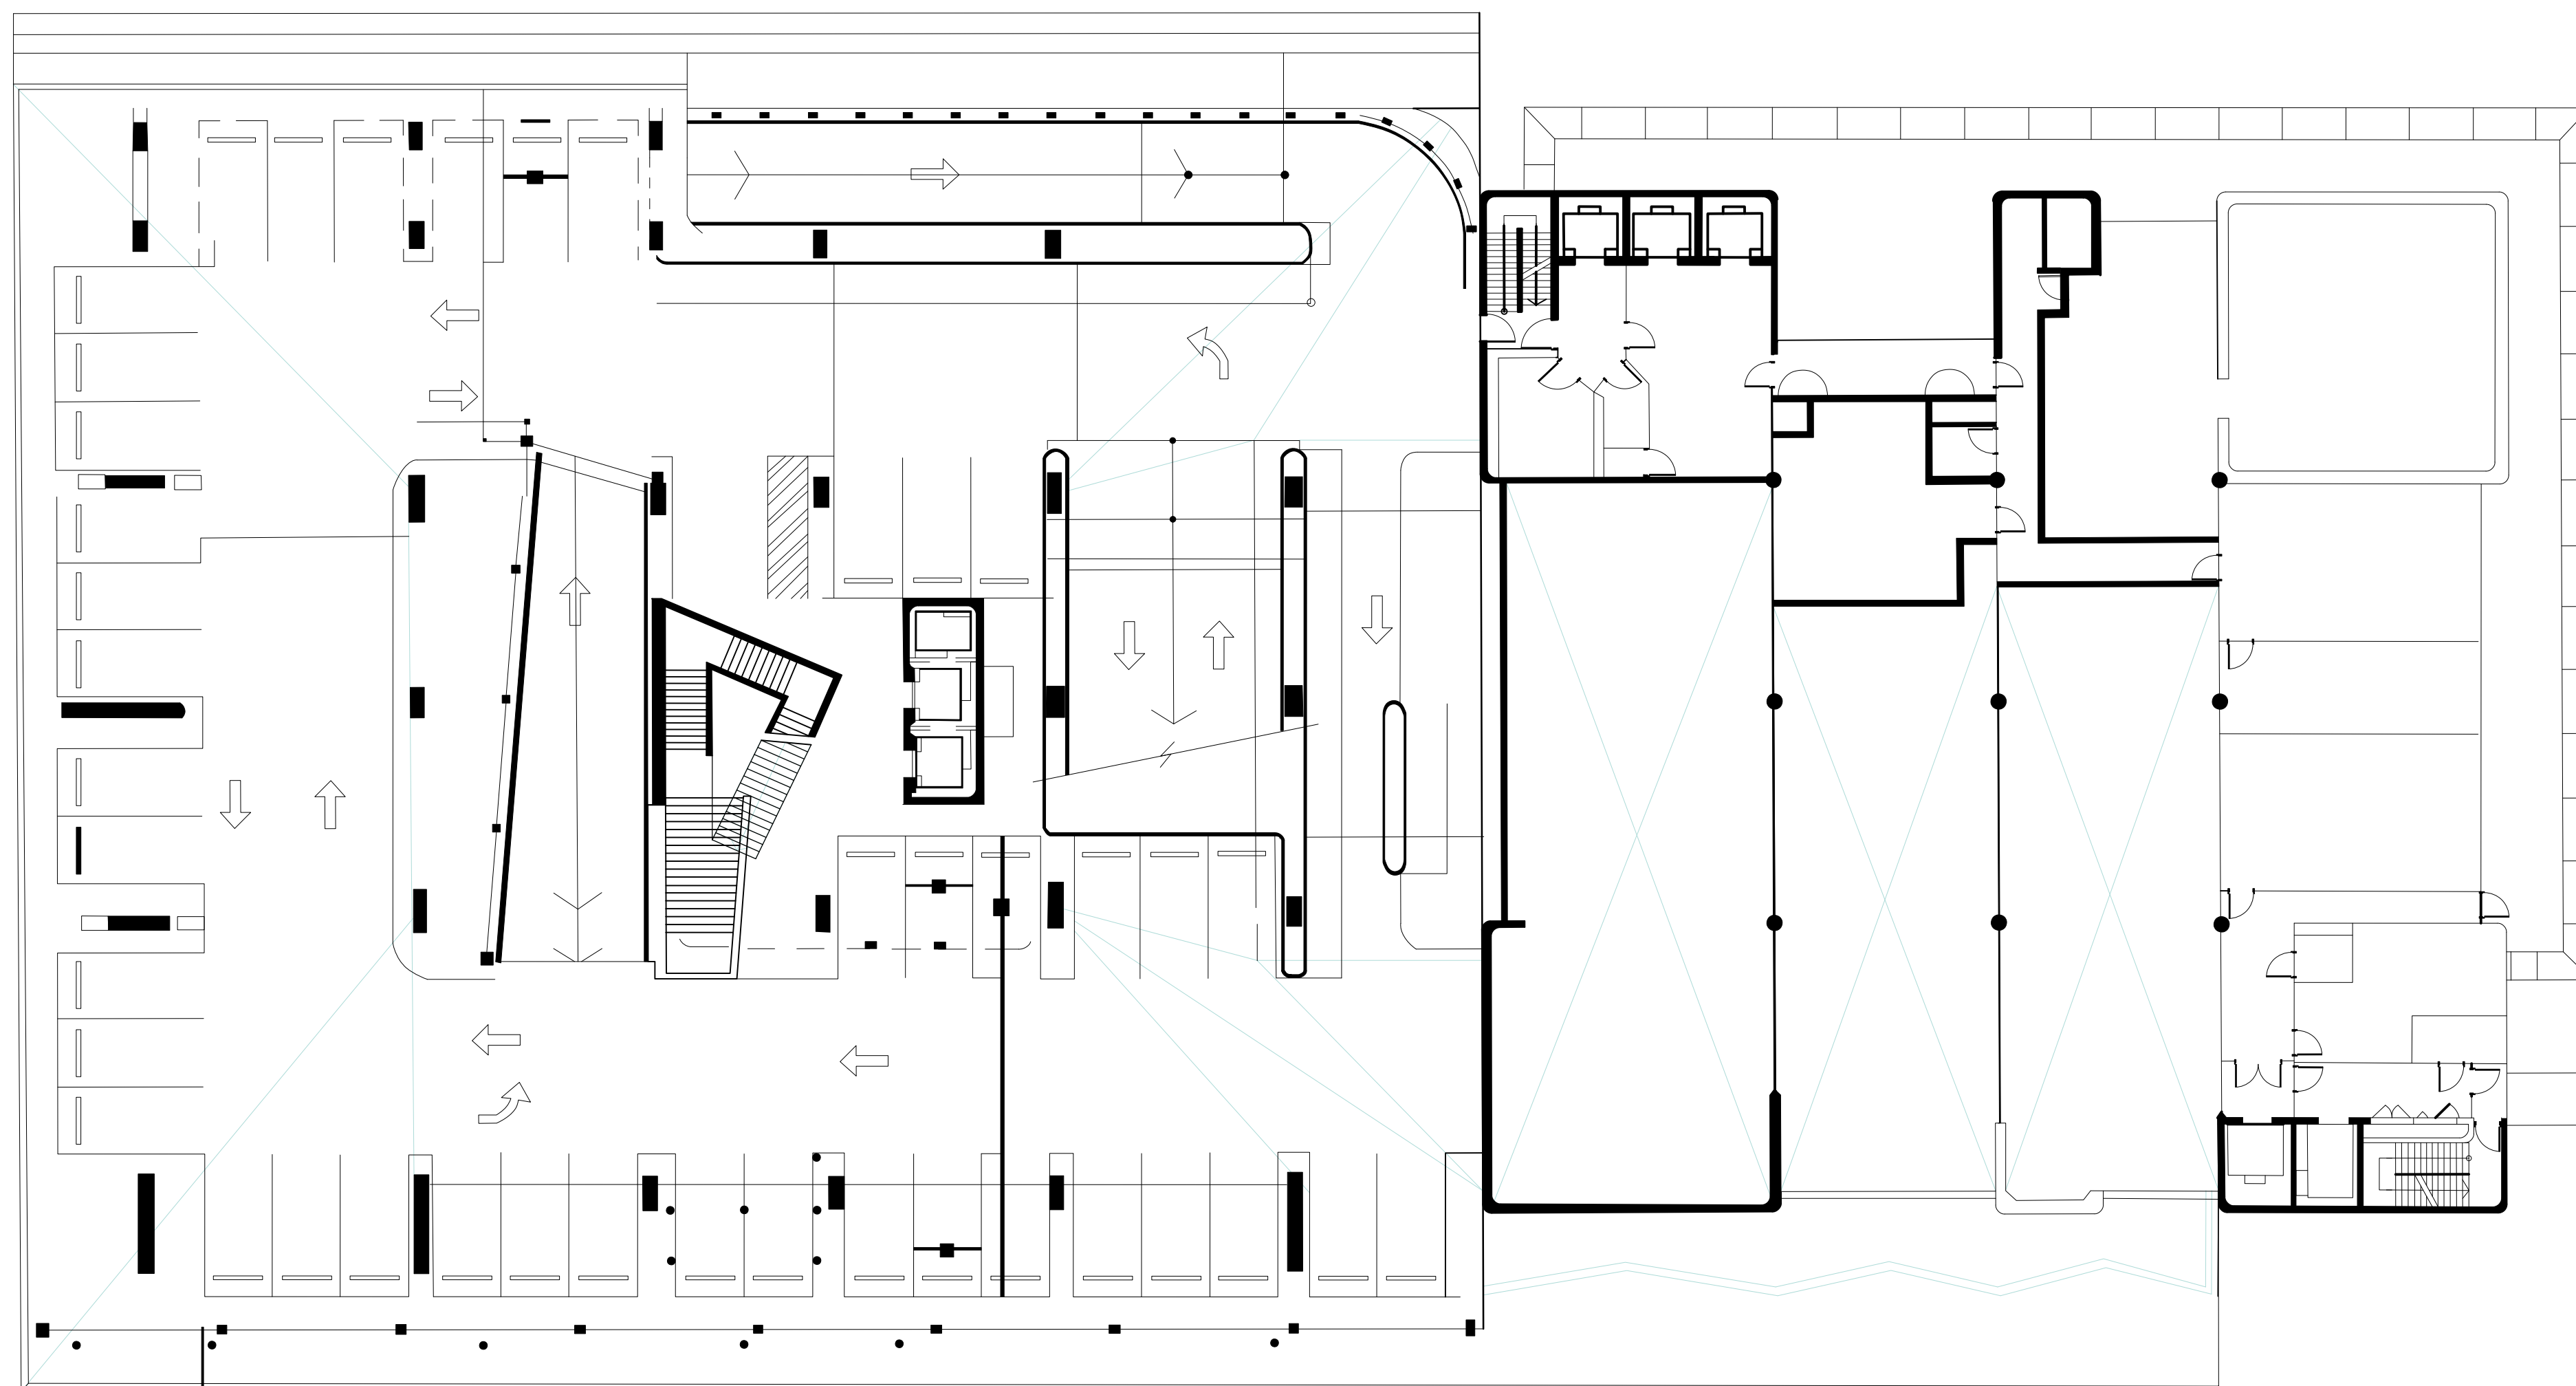

HERZOG & DE MEURON, 1111 LINCOLN ROAD, MIAMI, 2010
GRUNDRISS, MASSSTAB (1:200)


Andrea Severin, Christina Albrecht, Melanie Jerominek, Essengül Demir, Dominic Pecna, Andy Becker

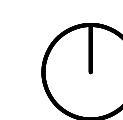

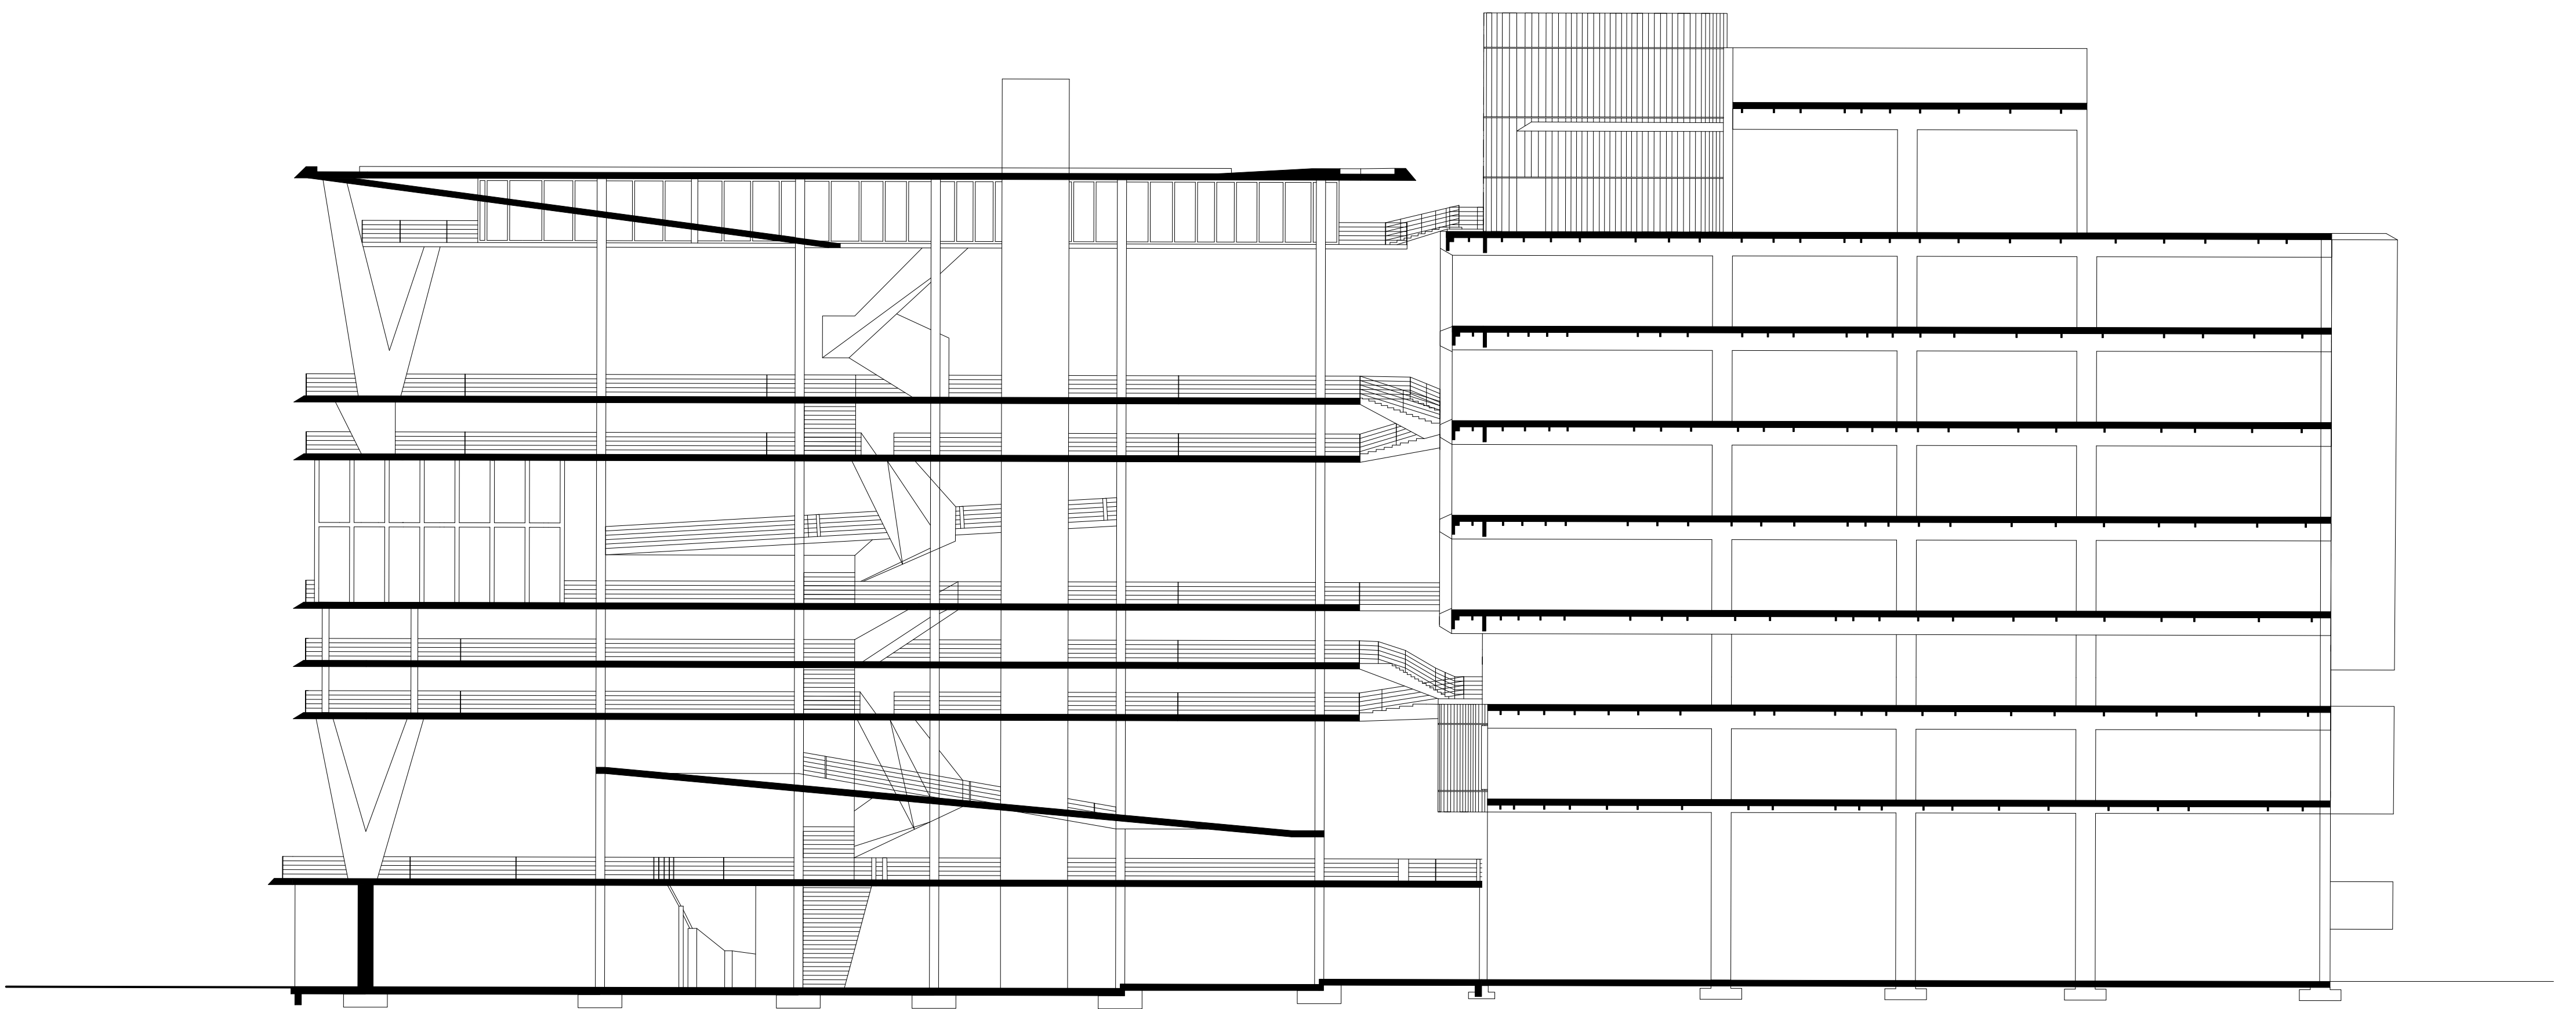


HERZOG & DE MEURON, 1111 LINCOLN ROAD, MIAMI, 2010
SCHNITT SÜD, 1:200

Andrea Severin, Christina Albrecht, Melanie Jerominek, Essengül Demir, Dominic Pecna, Andy Becker

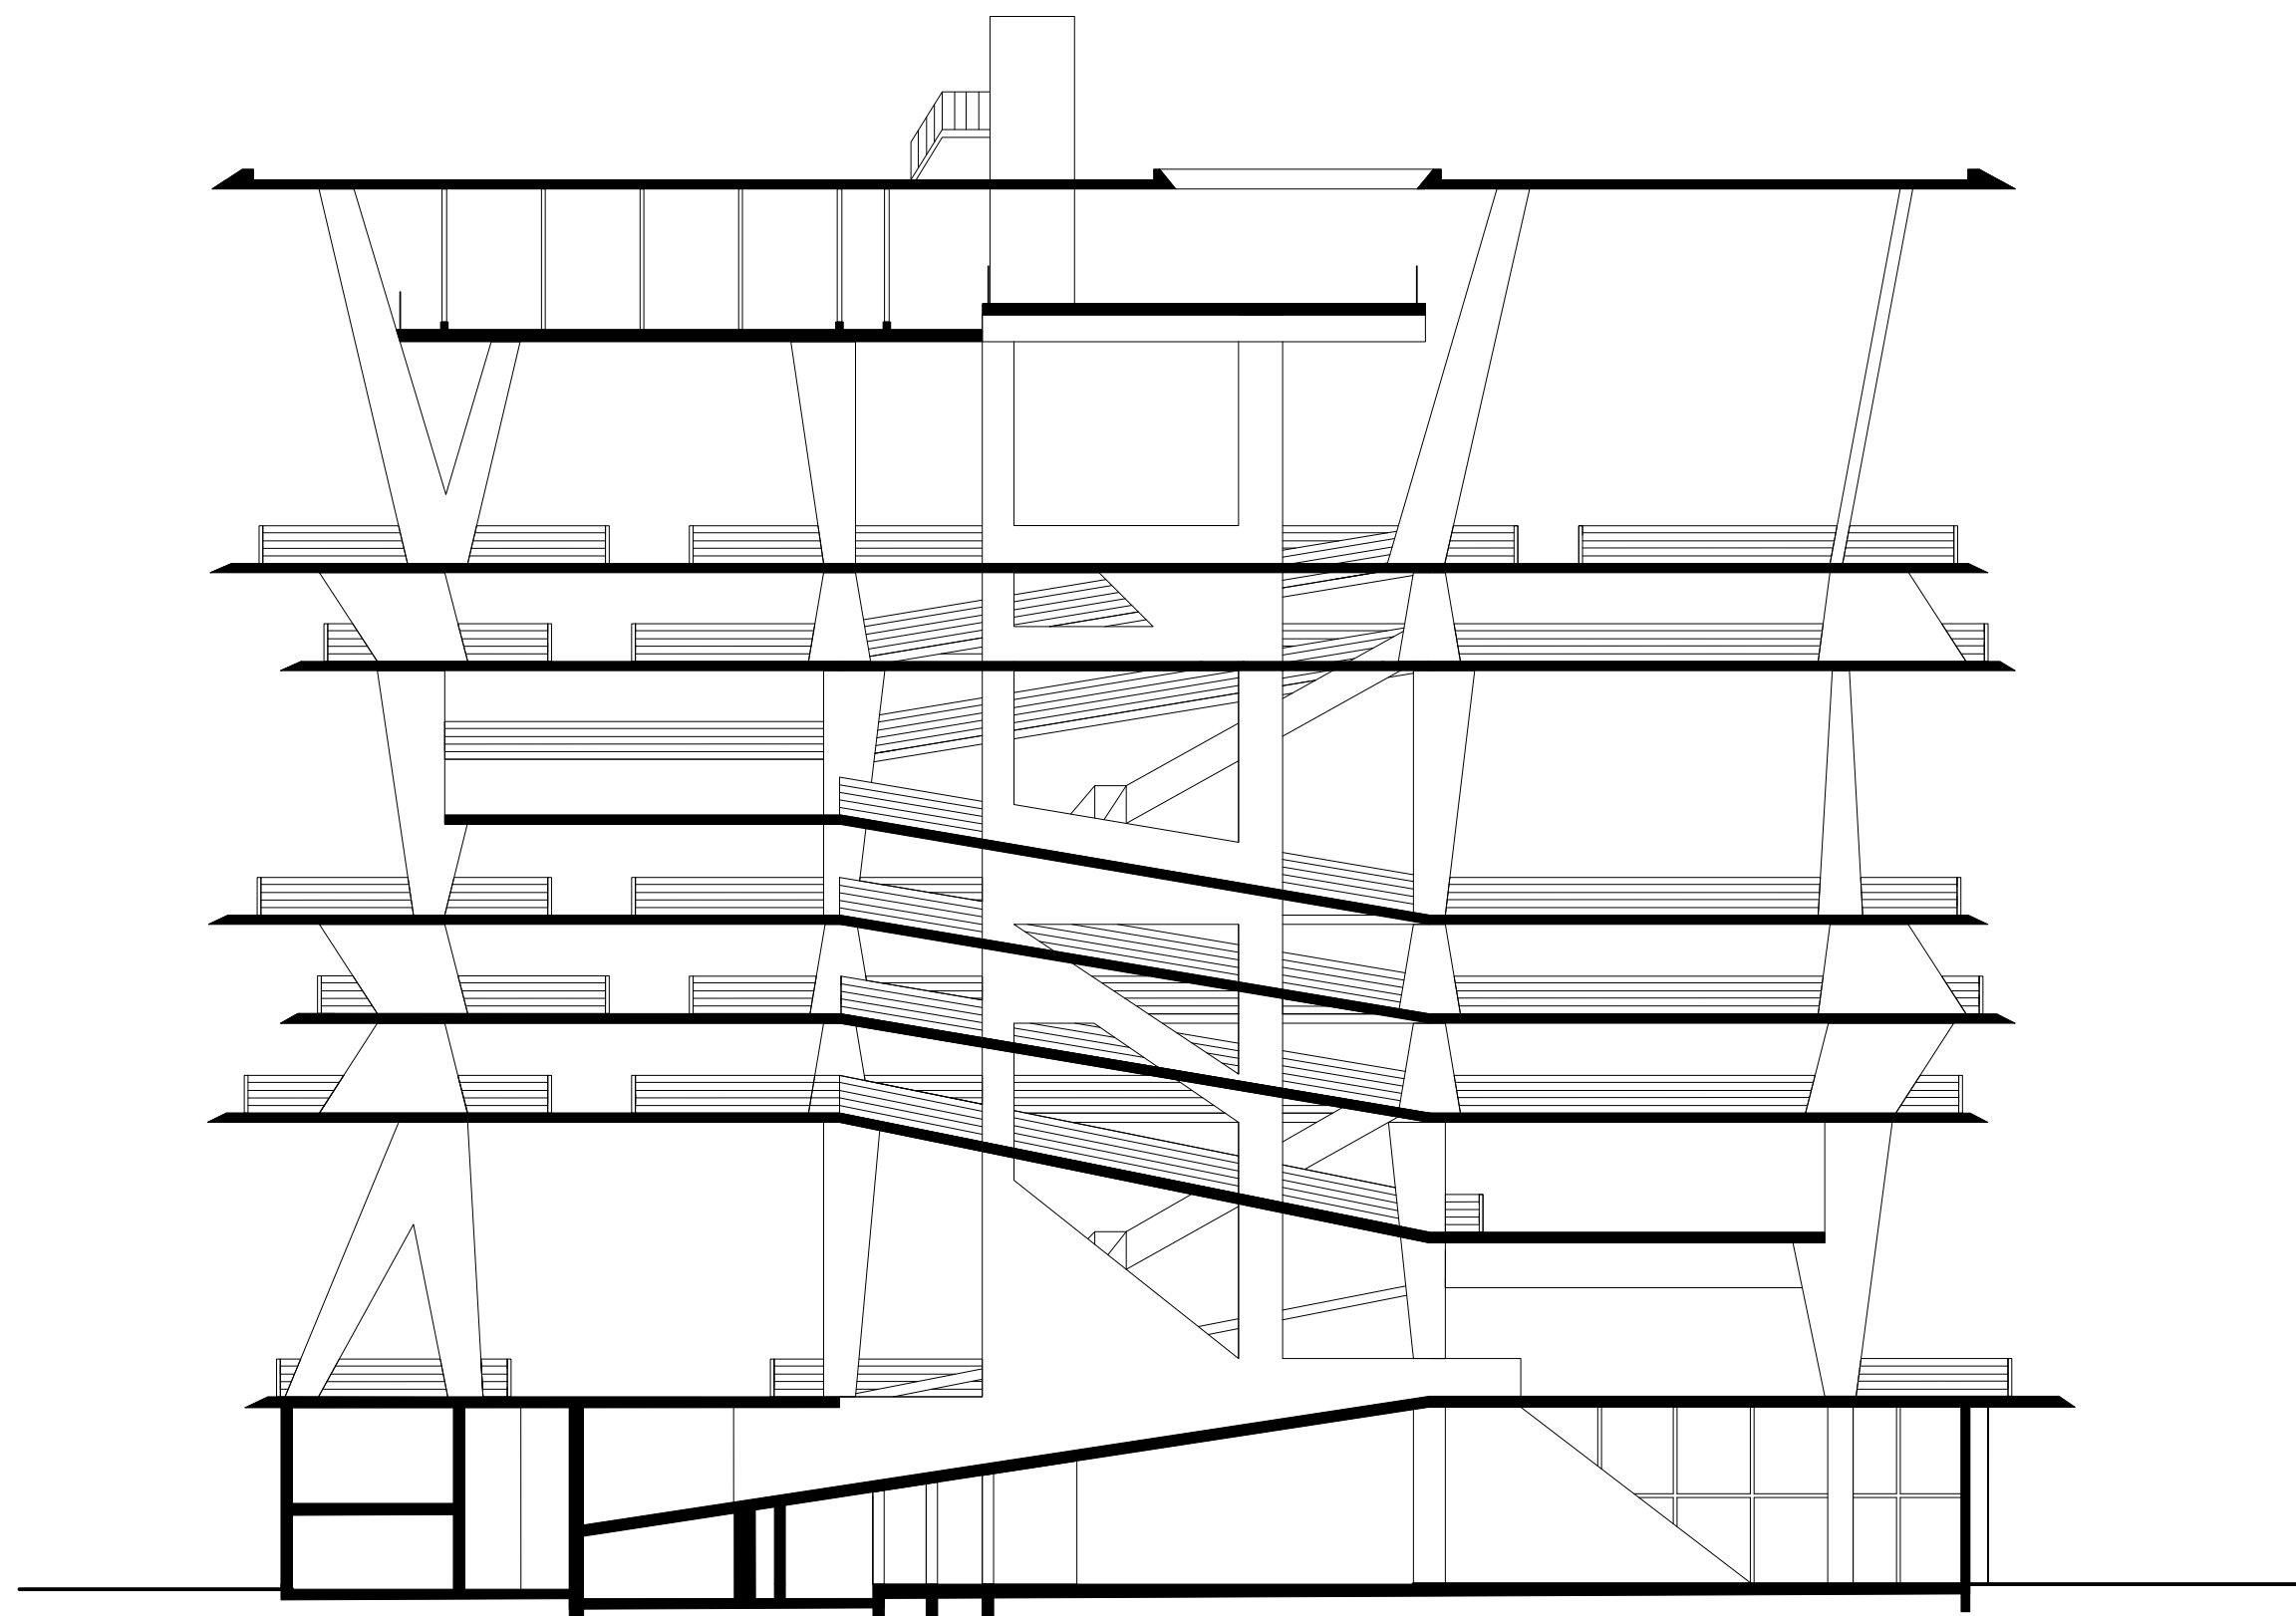


HERZOG & DE MEURON, 1111 LINCOLN ROAD, MIAMI, 2010
SCHNITT WEST, 1:200

Andrea Severin, Christina Albrecht, Melanie Jerominek, Essengül Demir, Dominic Pecna, Andy Becker

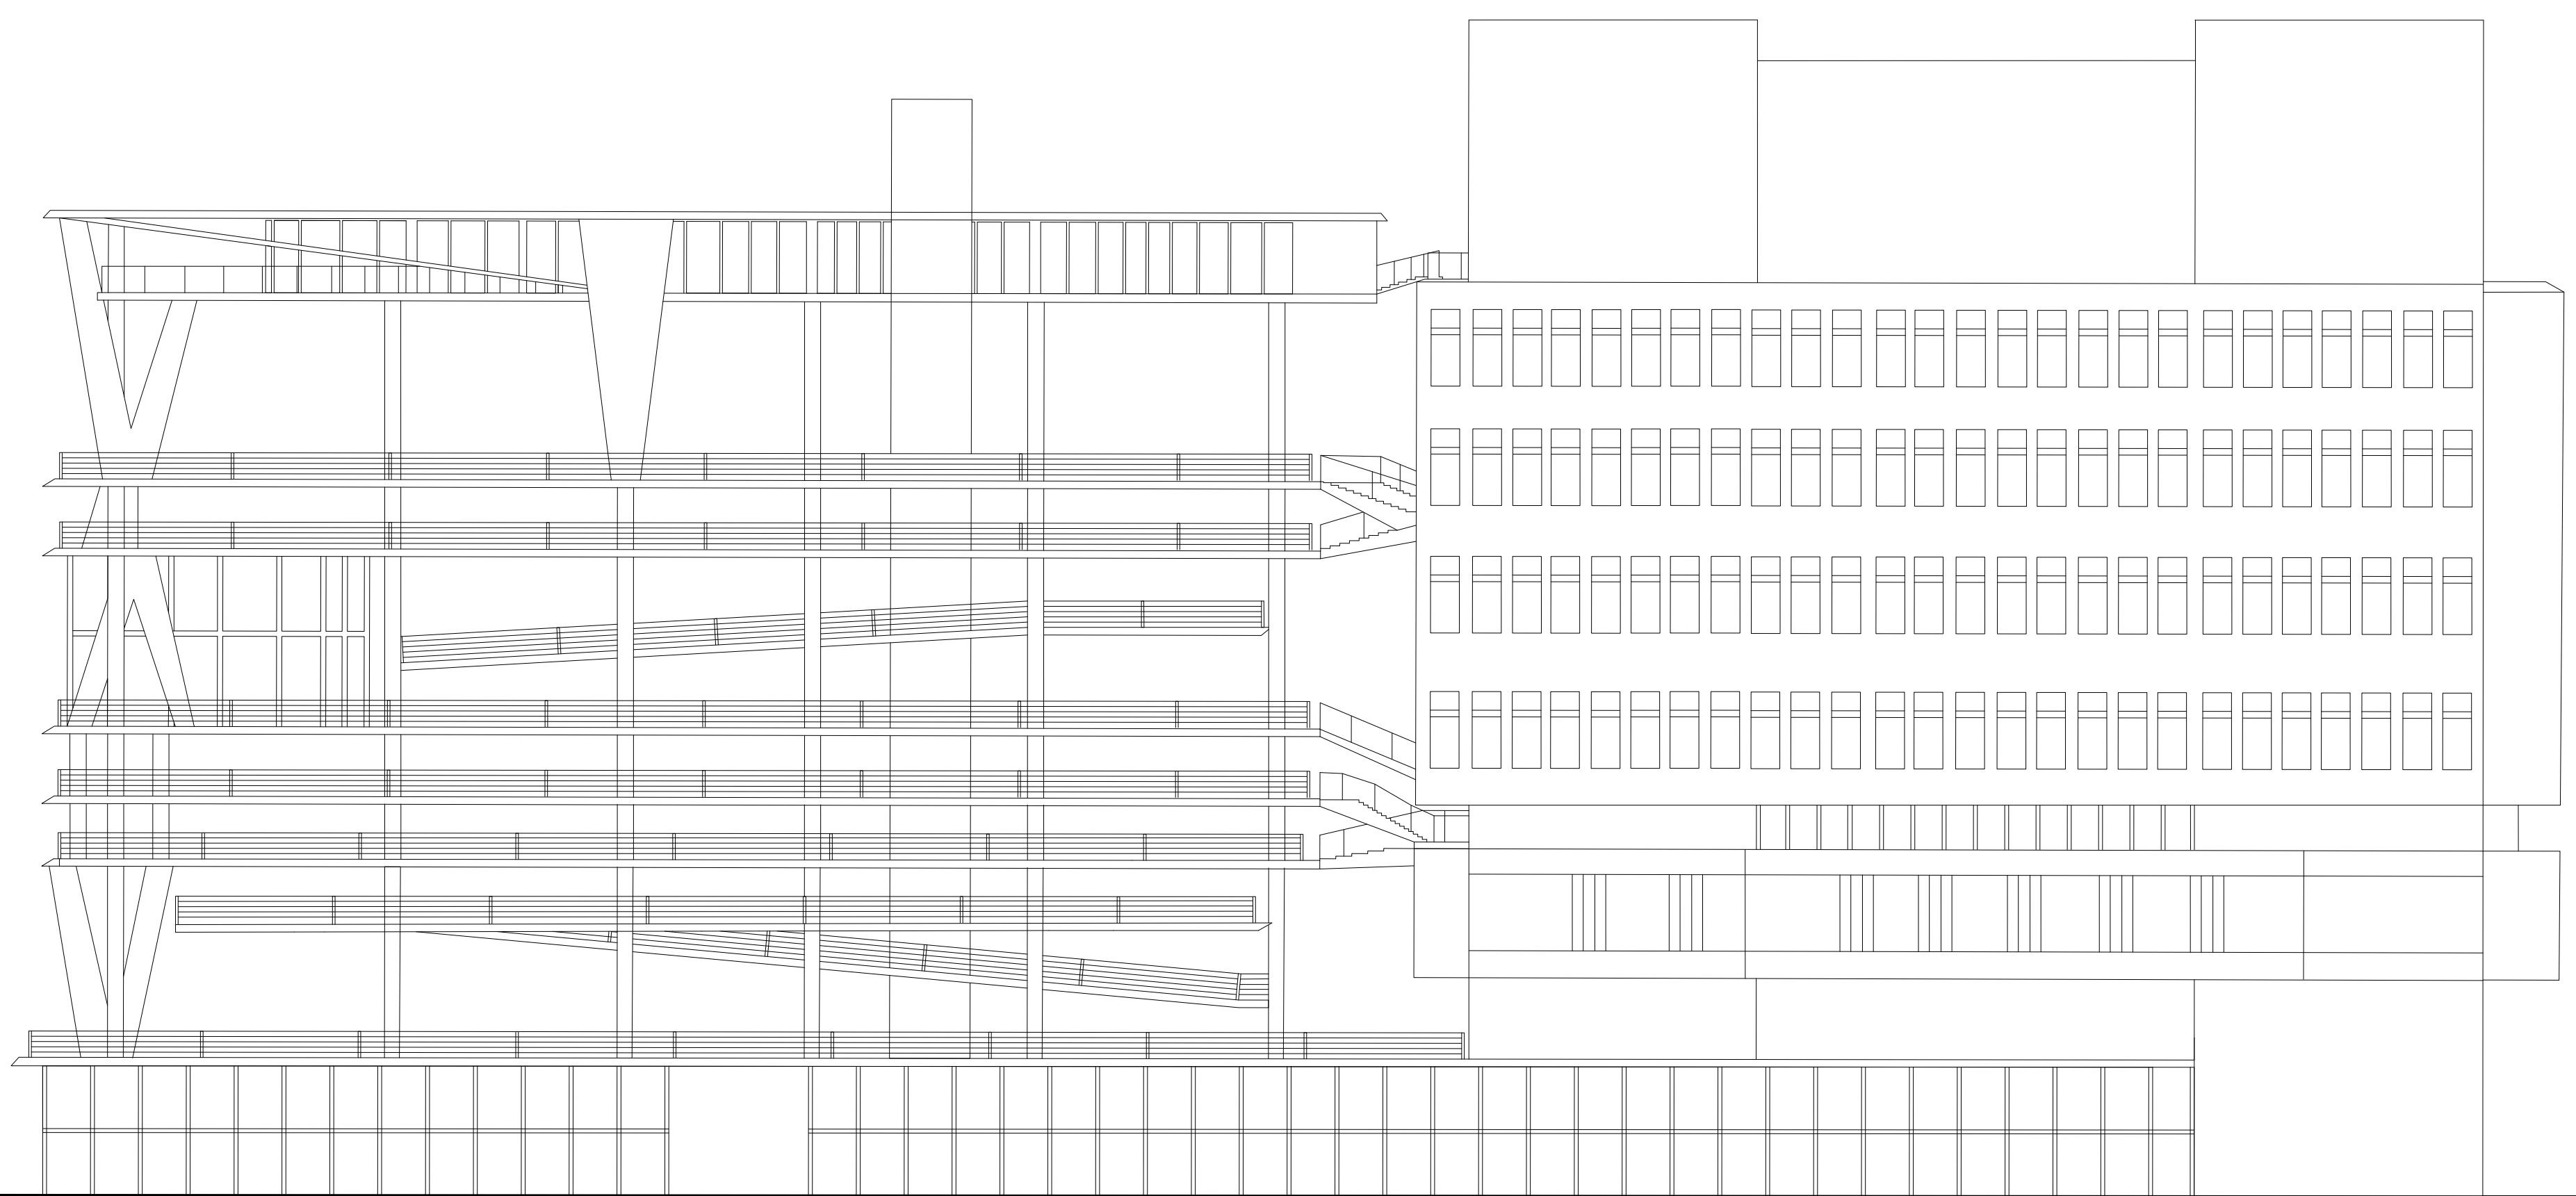

HERZOG & DE MEURON, 1111 LINCOLN ROAD, MIAMI, 2010
ANSICHT SUED, 1:200

Andreea Severin, Christina Albrecht, Melanie Jerominek, Essengül Demir, Dominic Pecina, Andy Becker

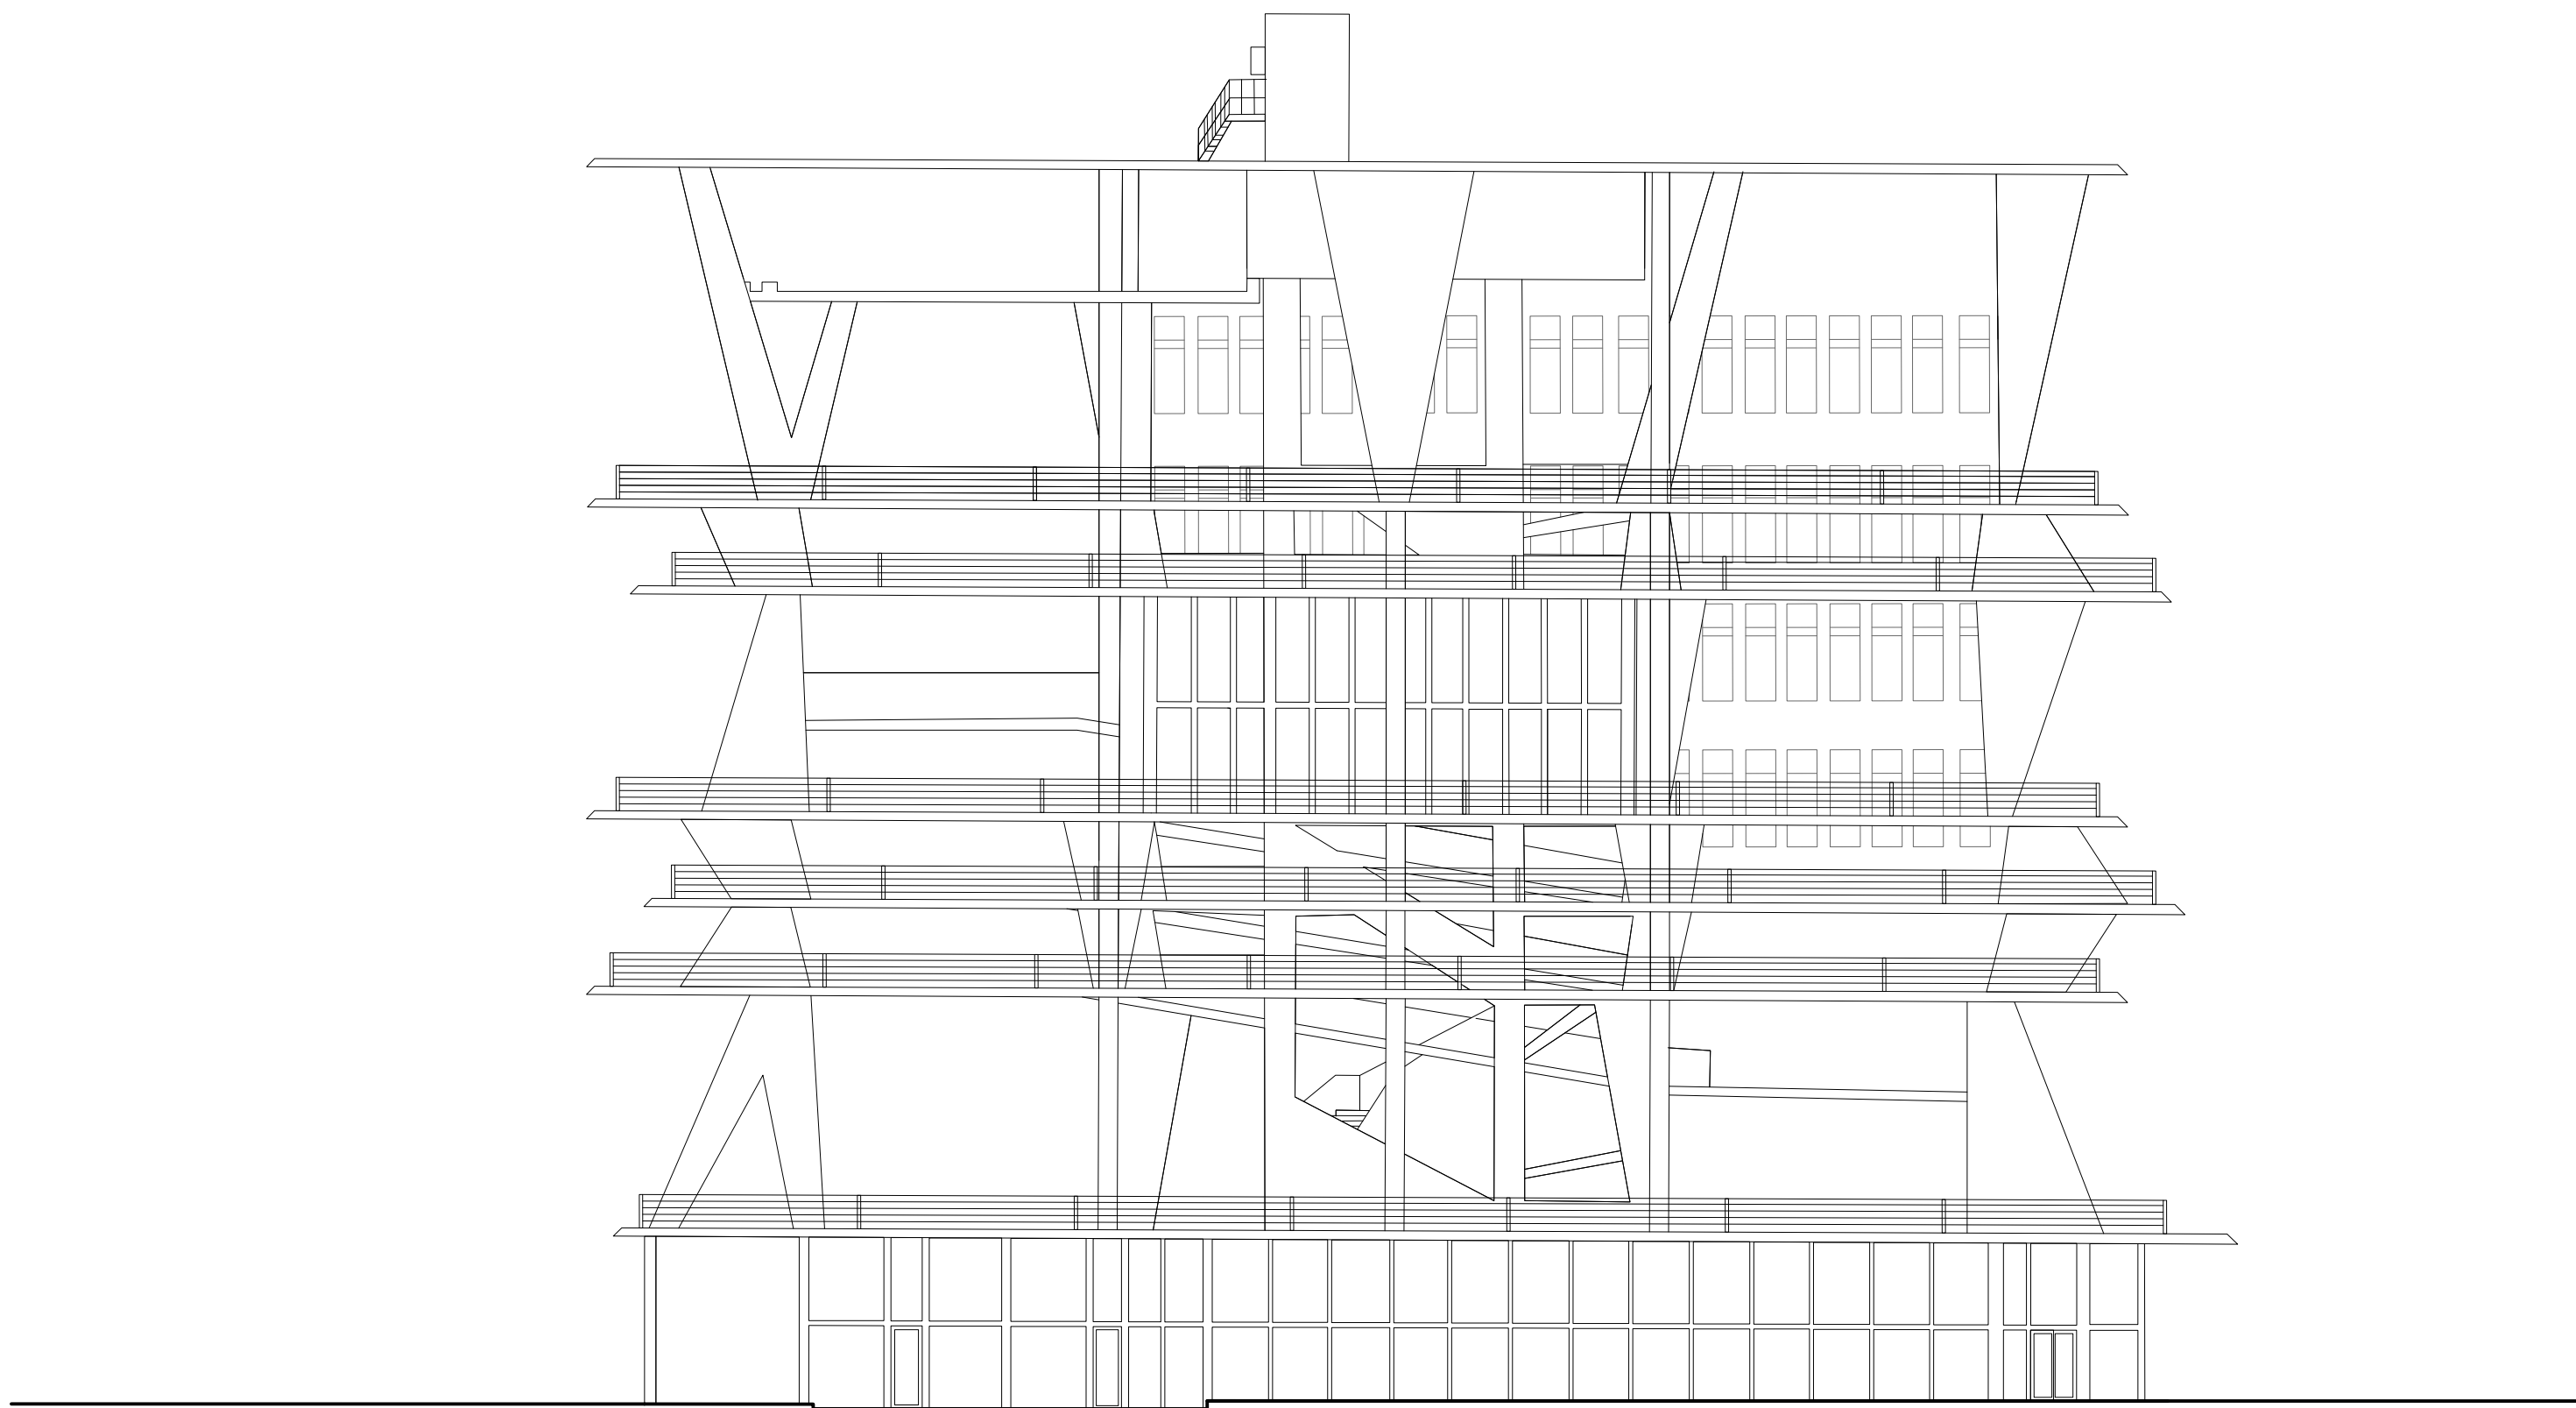

HERZOG & DE MEURON, 1111 LINCOLN ROAD, MIAMI, 2010
ANSICHT WEST, 1:200

Andrea Severin, Christina Albrecht, Melanie Jerominek, Essengül Demir, Dominic Pecna, Andy Becker