

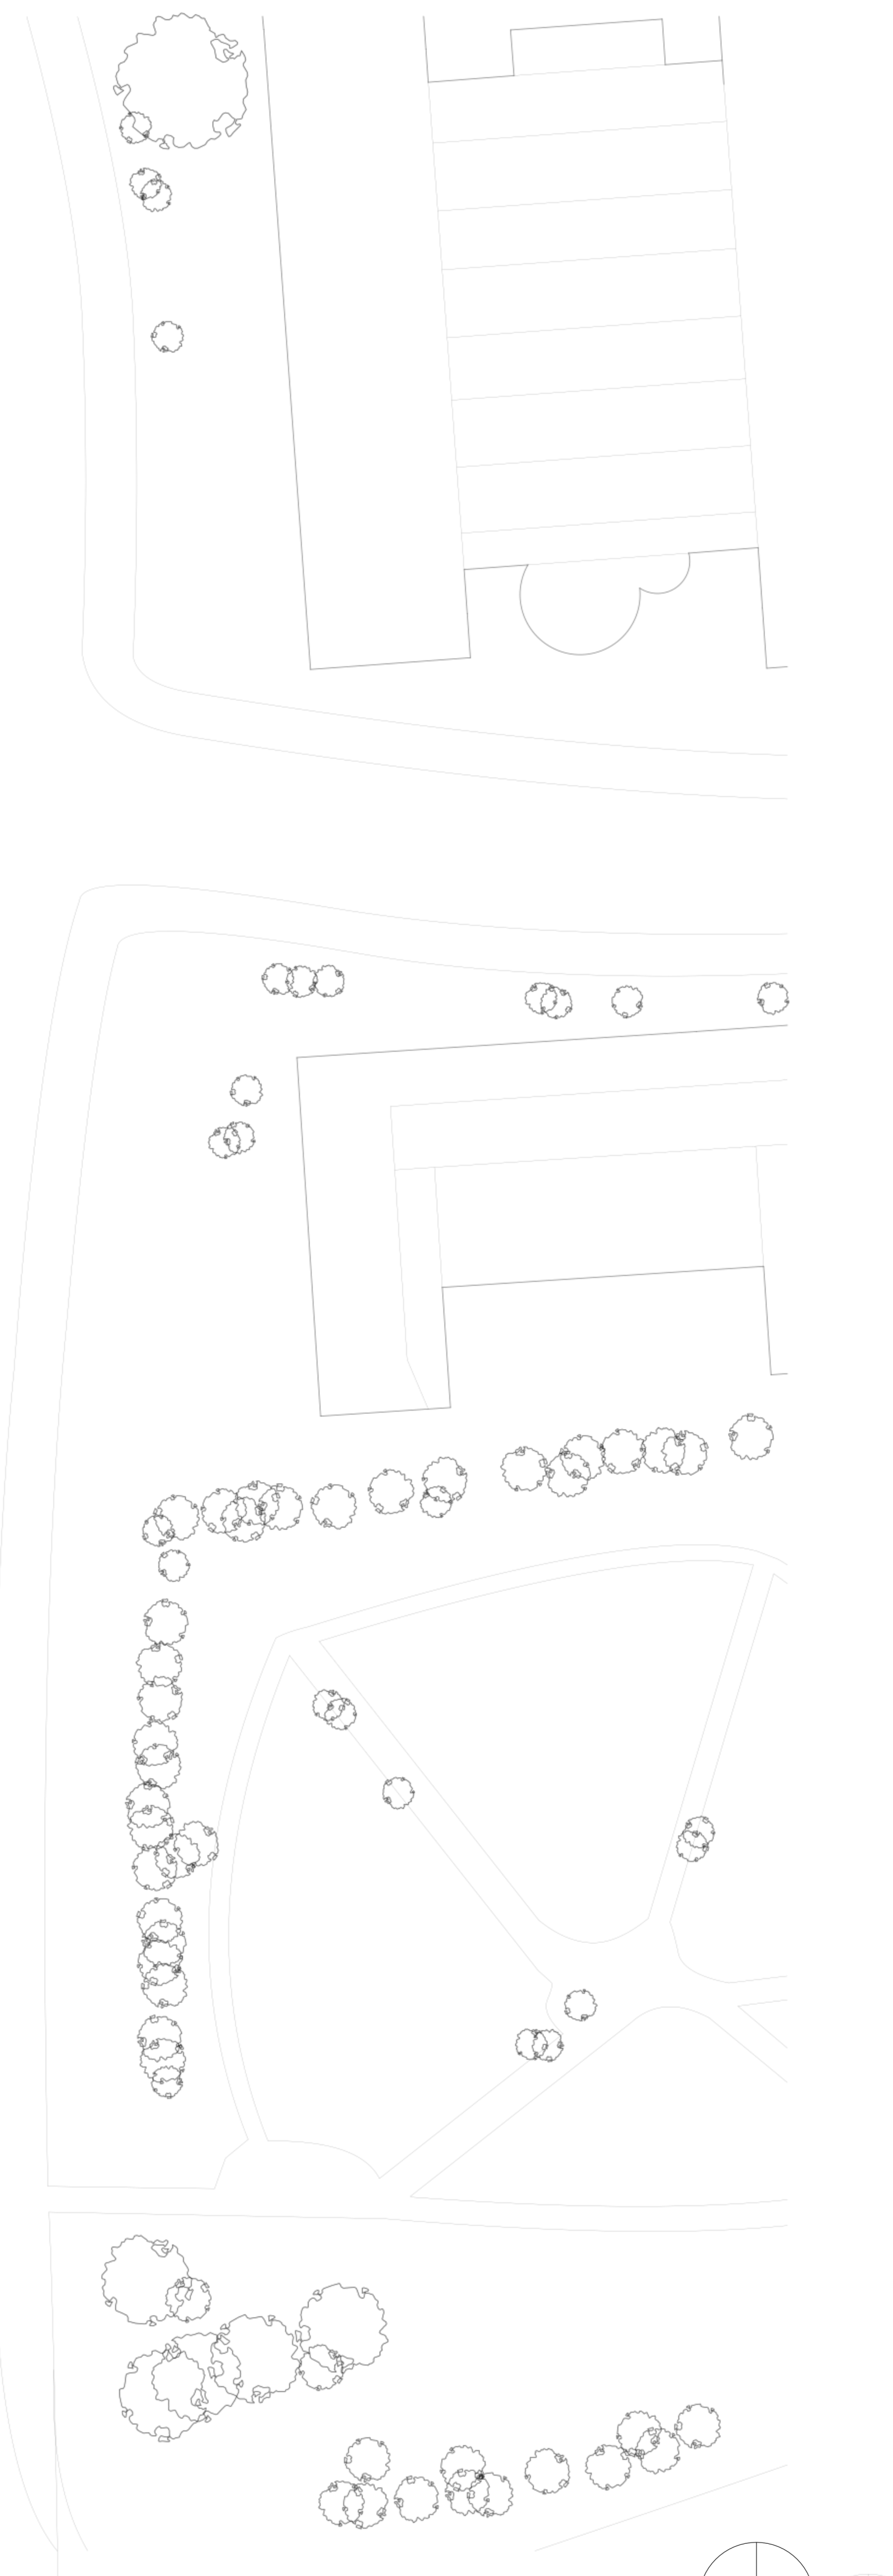


R+

E

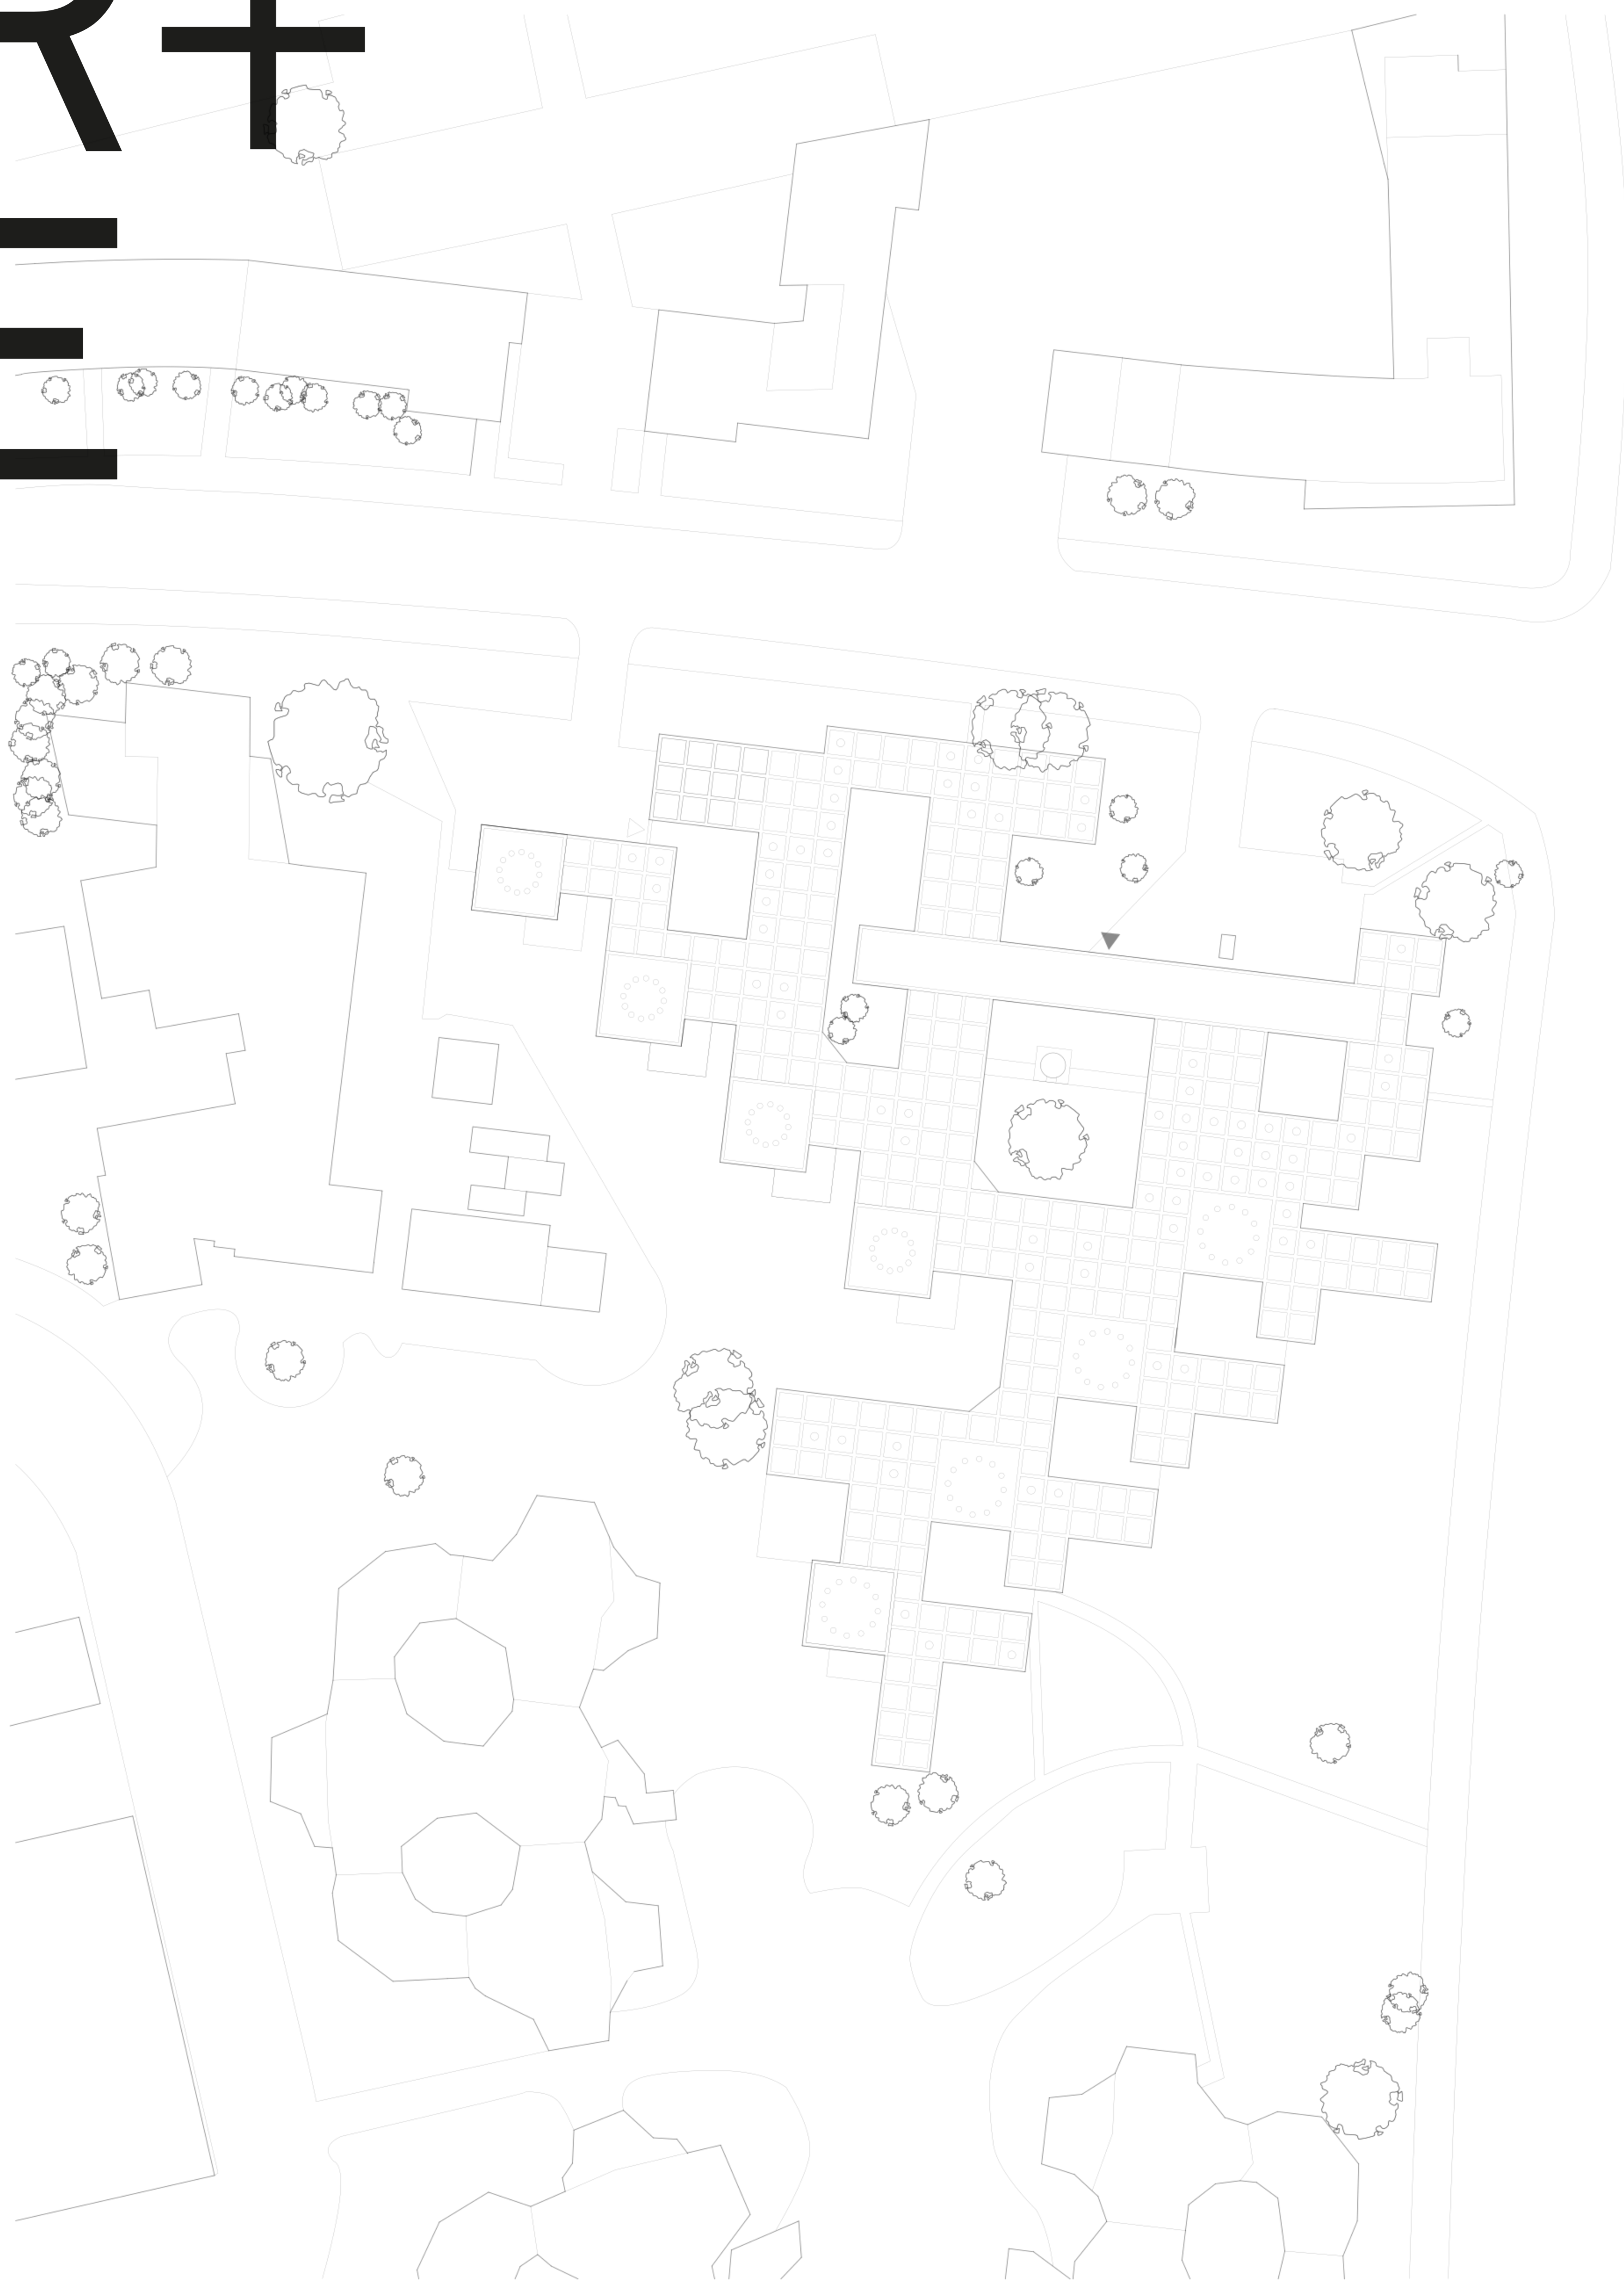


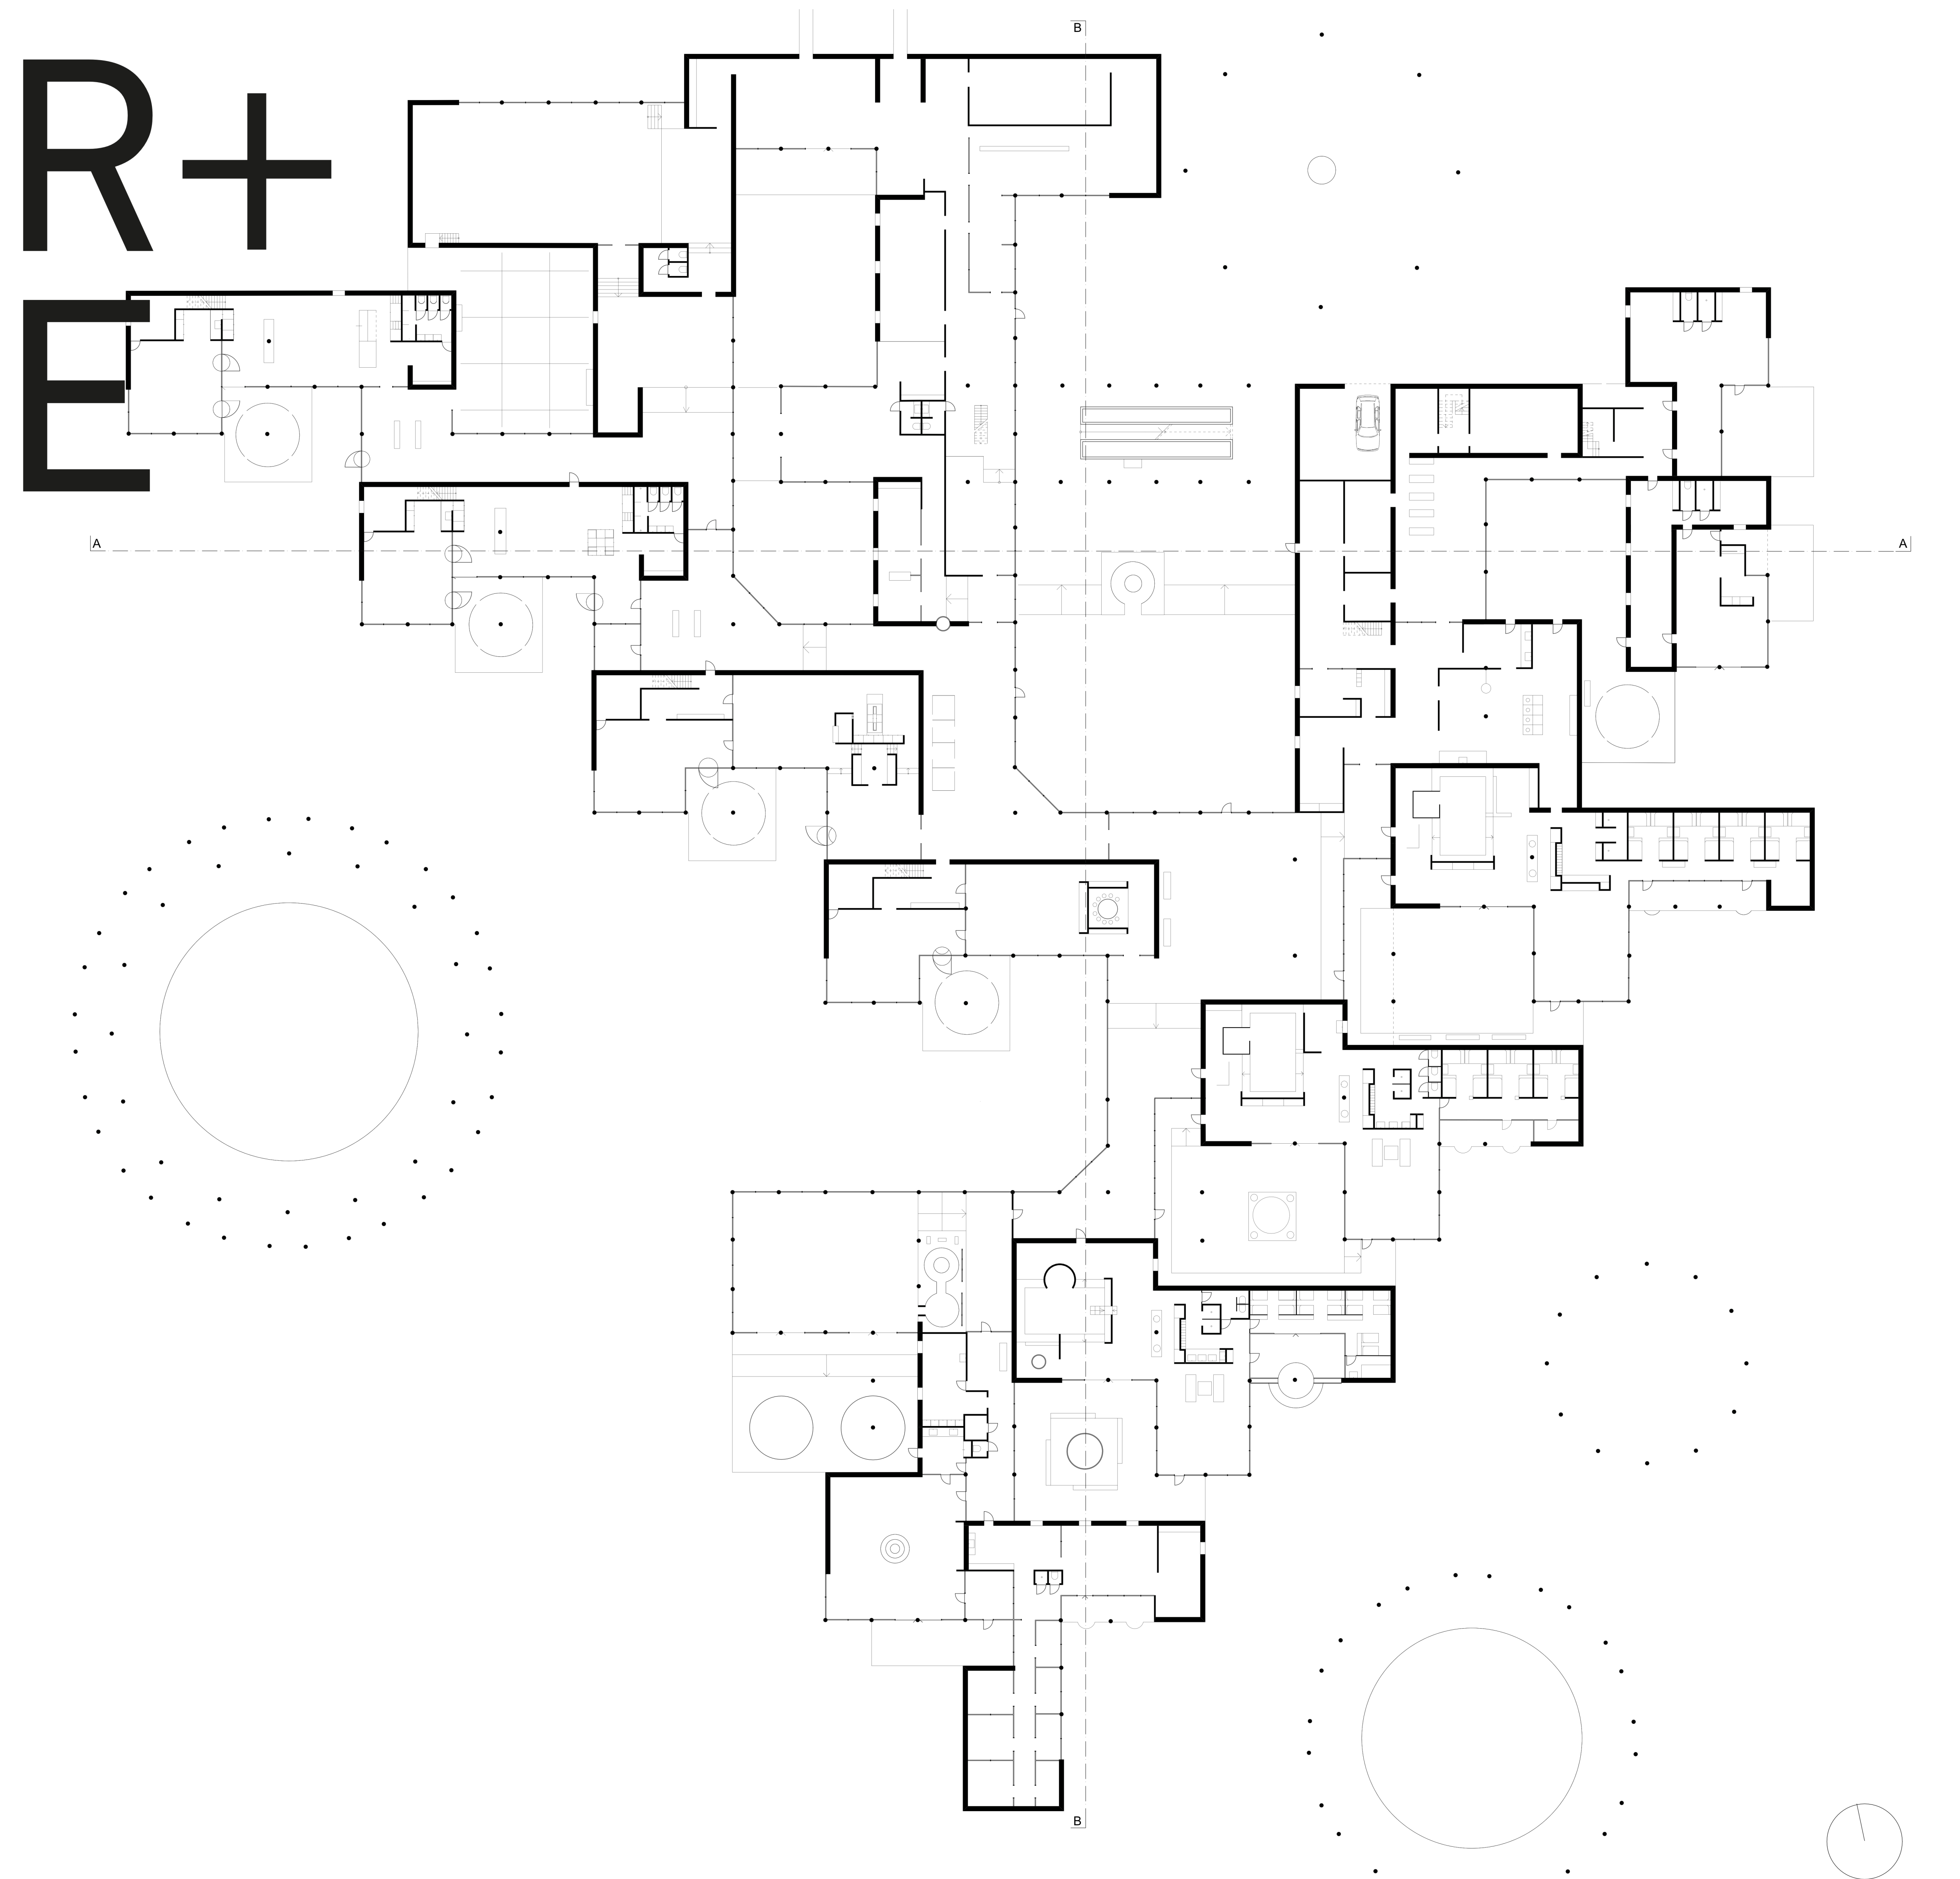


Residential / Also van Eyck / Waisenhaus / Amsterdam / 1960


ground floor 1:200

R+

E

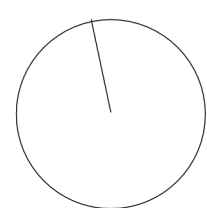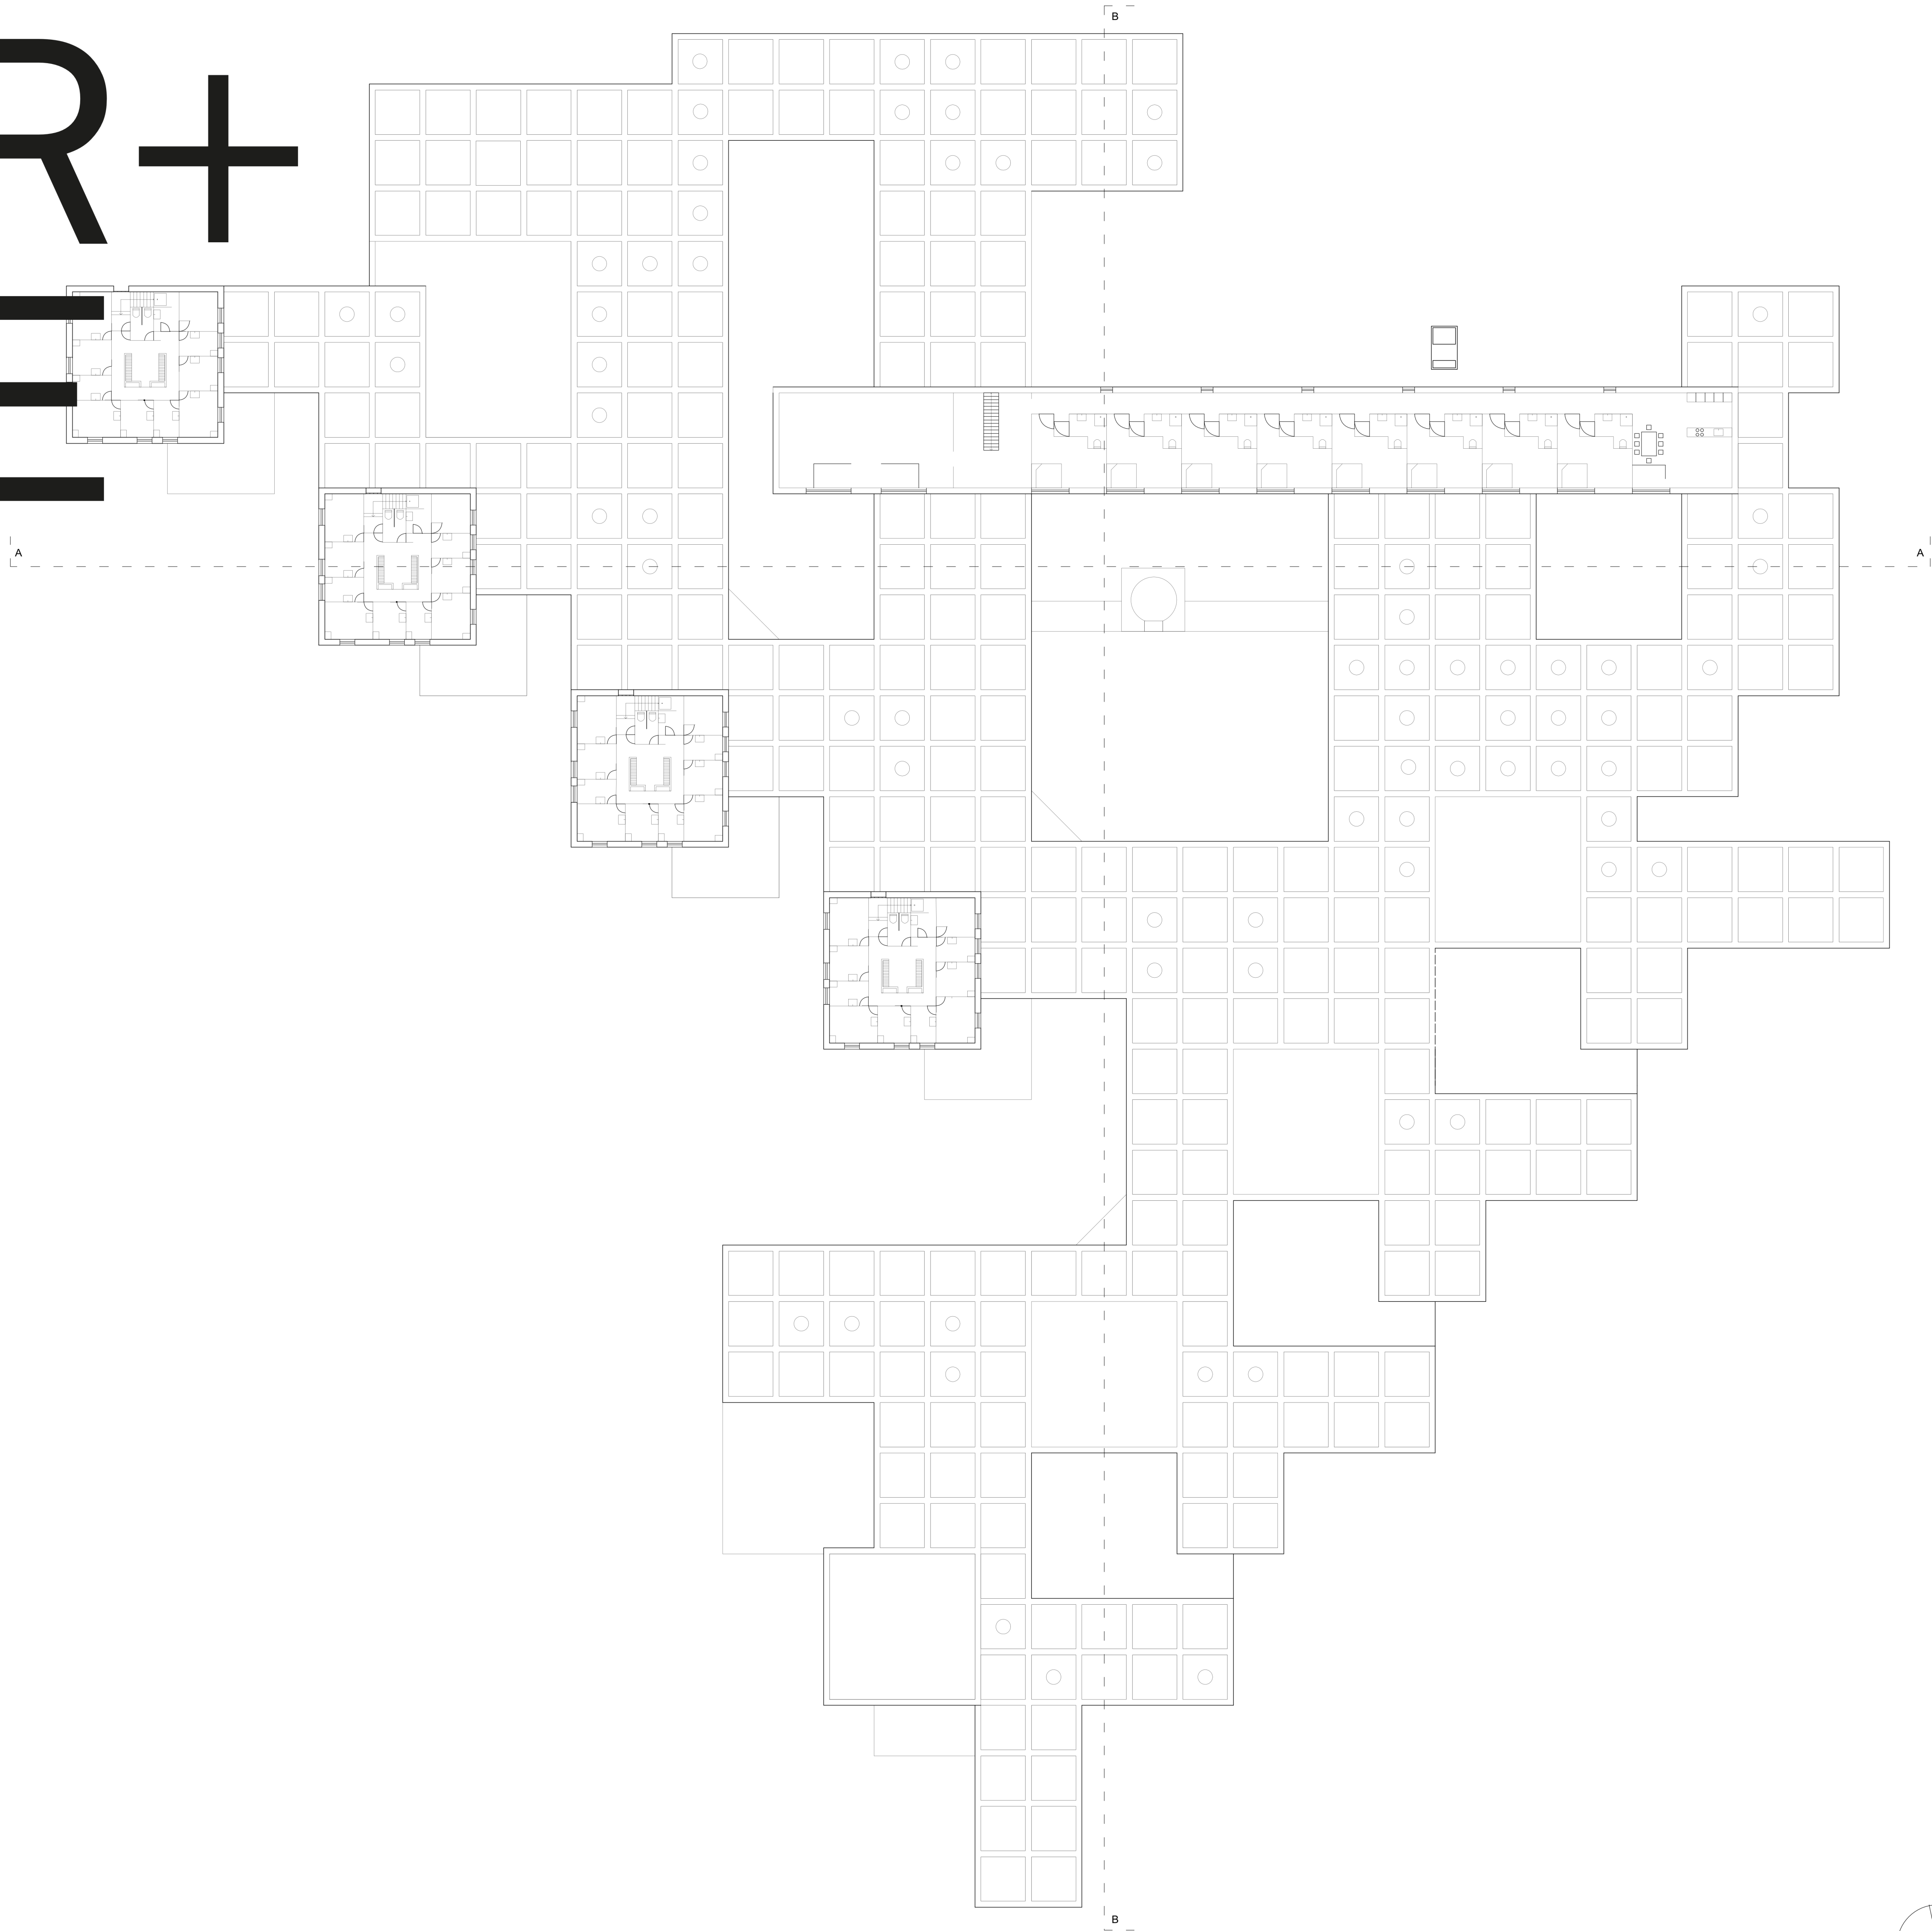


R+ E

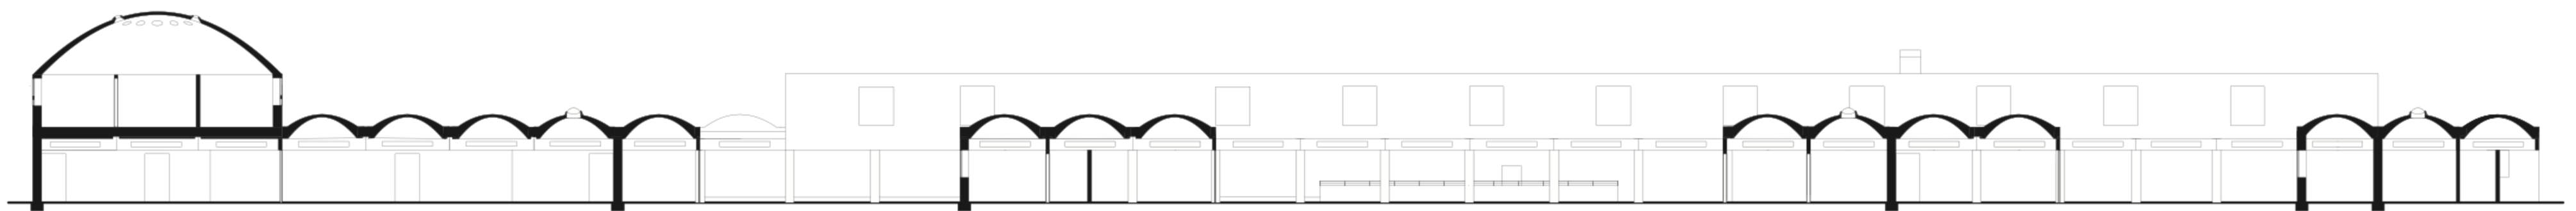

R+

E

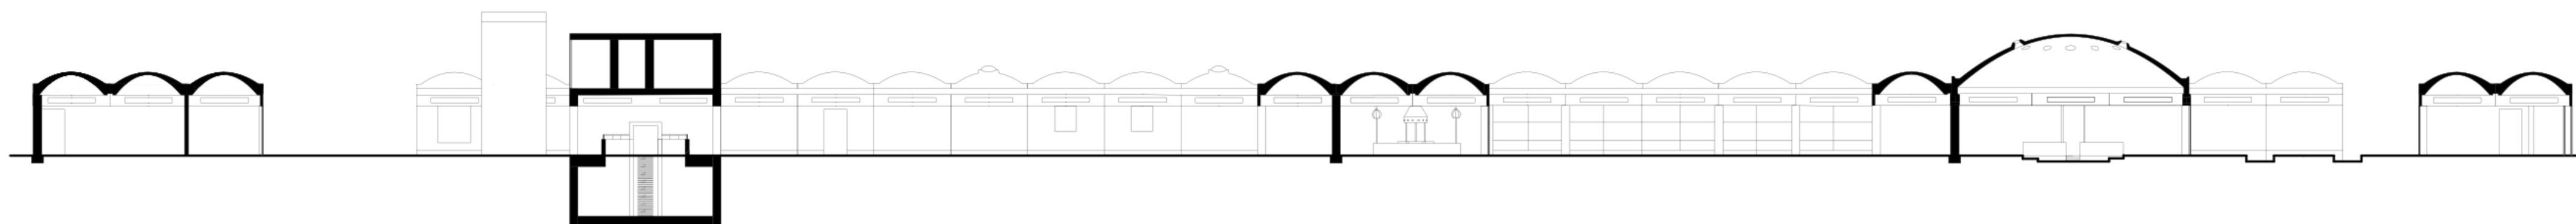

R+

E



R+

E

