


KENZO TANGE, ST. MARY CATHEDRAL, TOKIO, 1964  
LAGEPLAN, M: 1:500

Livia Benz, Emma Witzel, Sydney Günther, Maren Ludwig, Ian Lülfiing, Philipp Luem




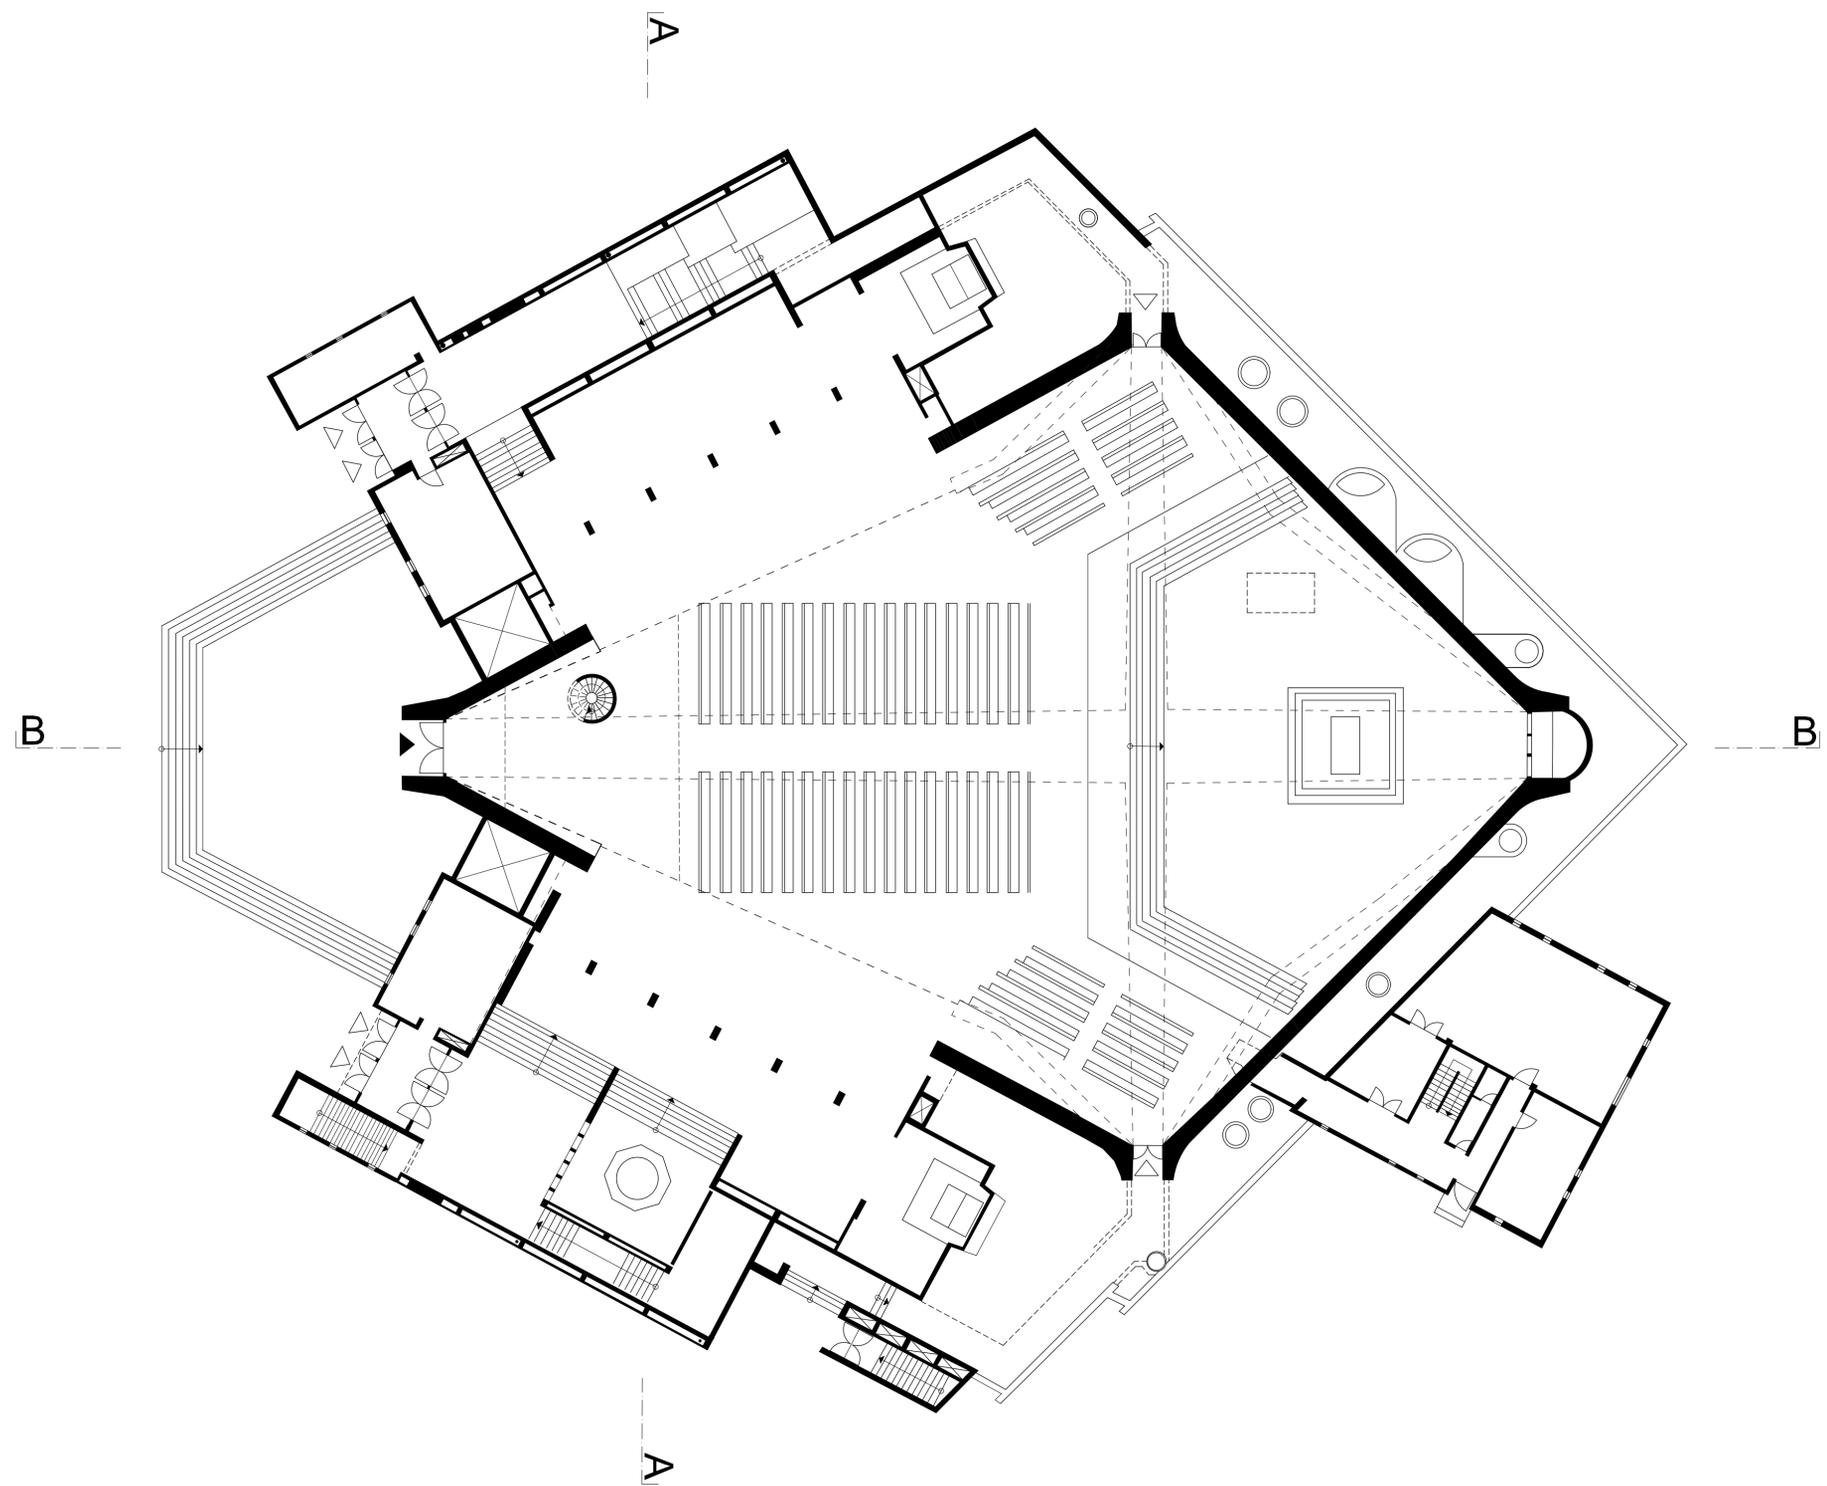

KENZO TANGE, ST. MARY CATHEDRAL, TOKIO, 1964  
GRUNDRISS EG, M: 1:200

Livia Benz, Emma Witzel, Sydney Günther, Maren Ludwig, Ian Lülfiing, Philipp Luem




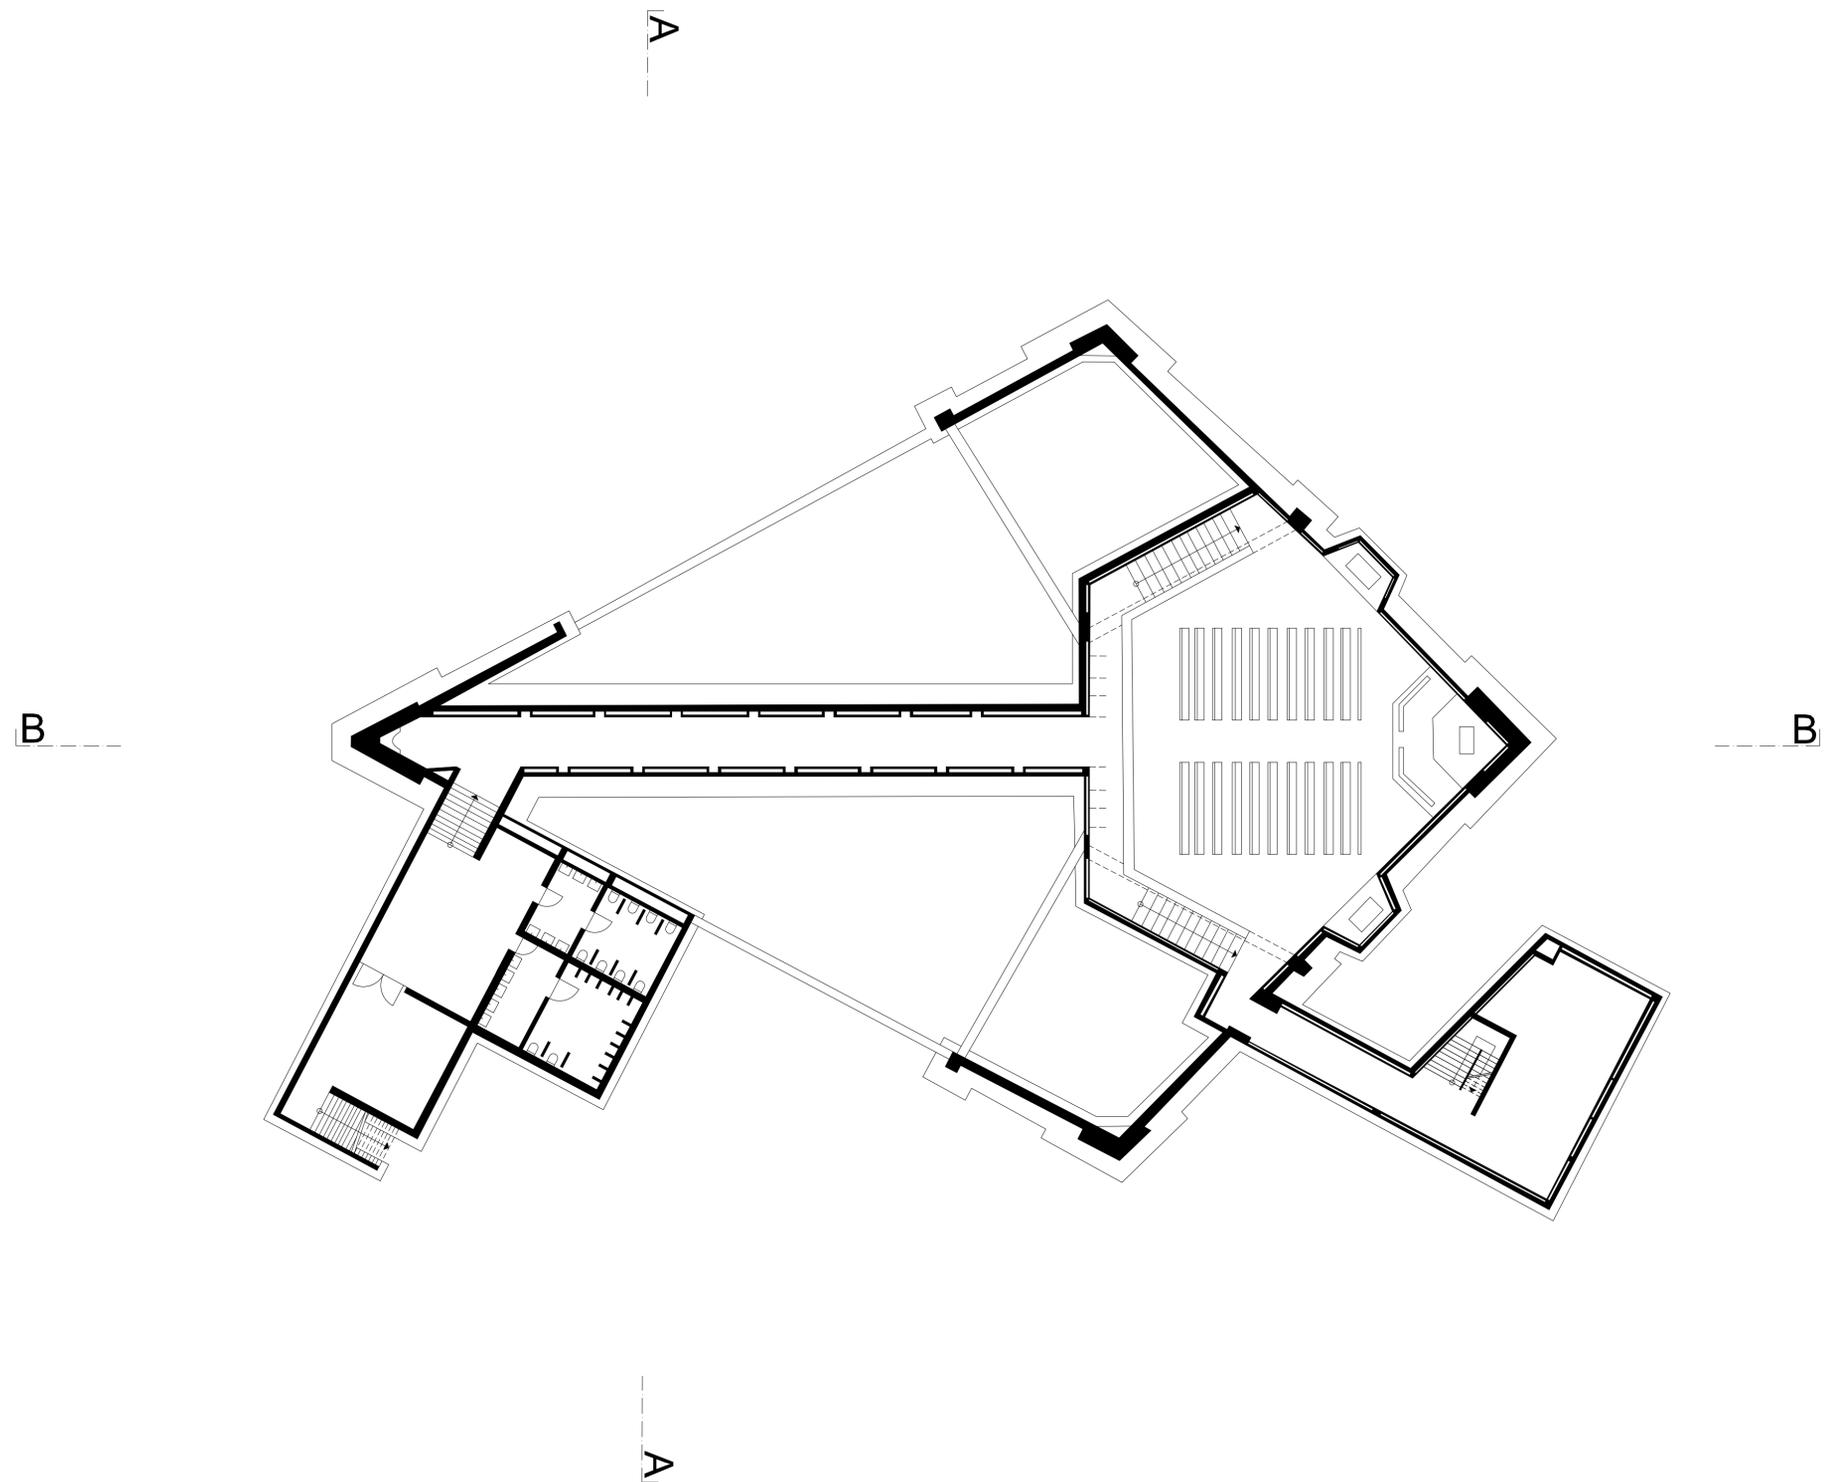

KENZO TANGE, ST. MARY CATHEDRAL, TOKIO, 1964  
GRUNDRISS KG, M: 1:200


Livia Benz, Emma Witzel, Sydney Günther, Maren Ludwig, Ian Lülfiing, Philipp Luem



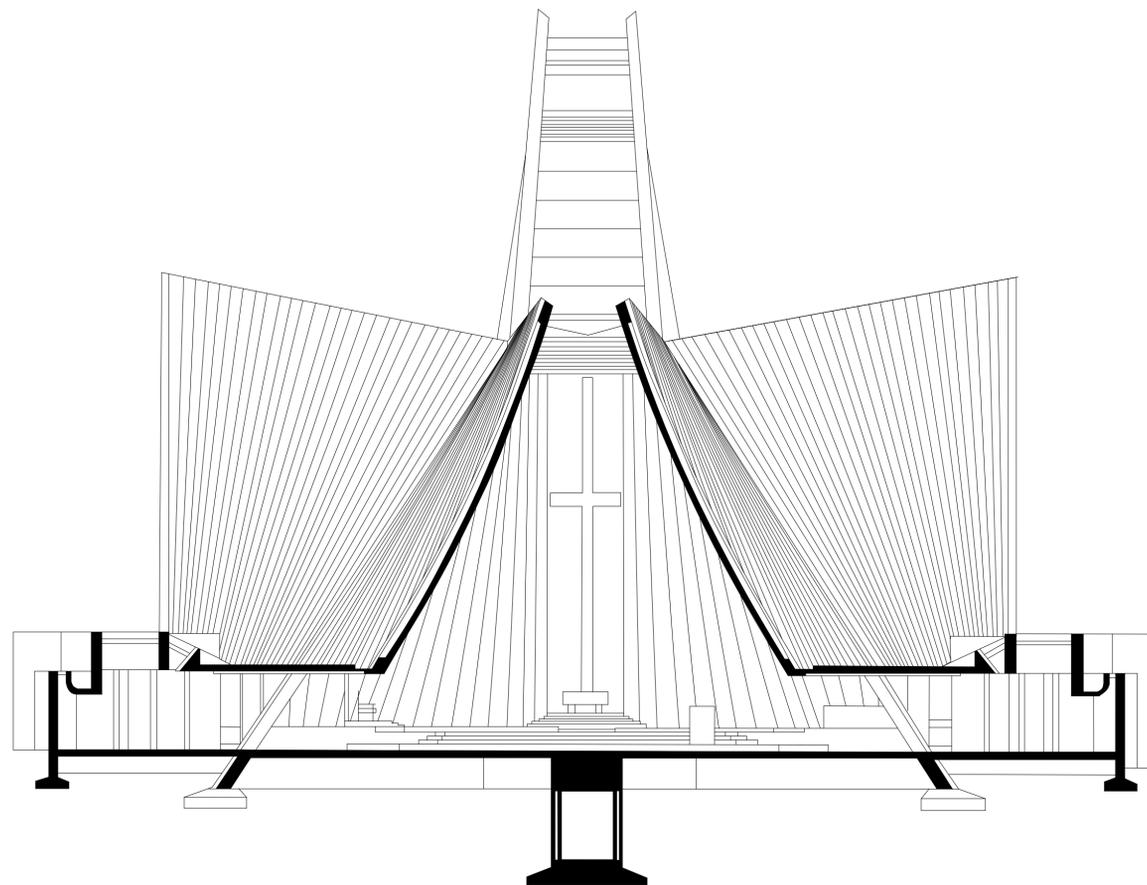


KENZO TANGE, ST. MARY CATHEDRAL, TOKIO, 1964  
SCHNITT A-A , M: 1:200

Livia Benz, Emma Witzel, Sydney Günther, Maren Ludwig, Ian Lüfing, Philipp Luem

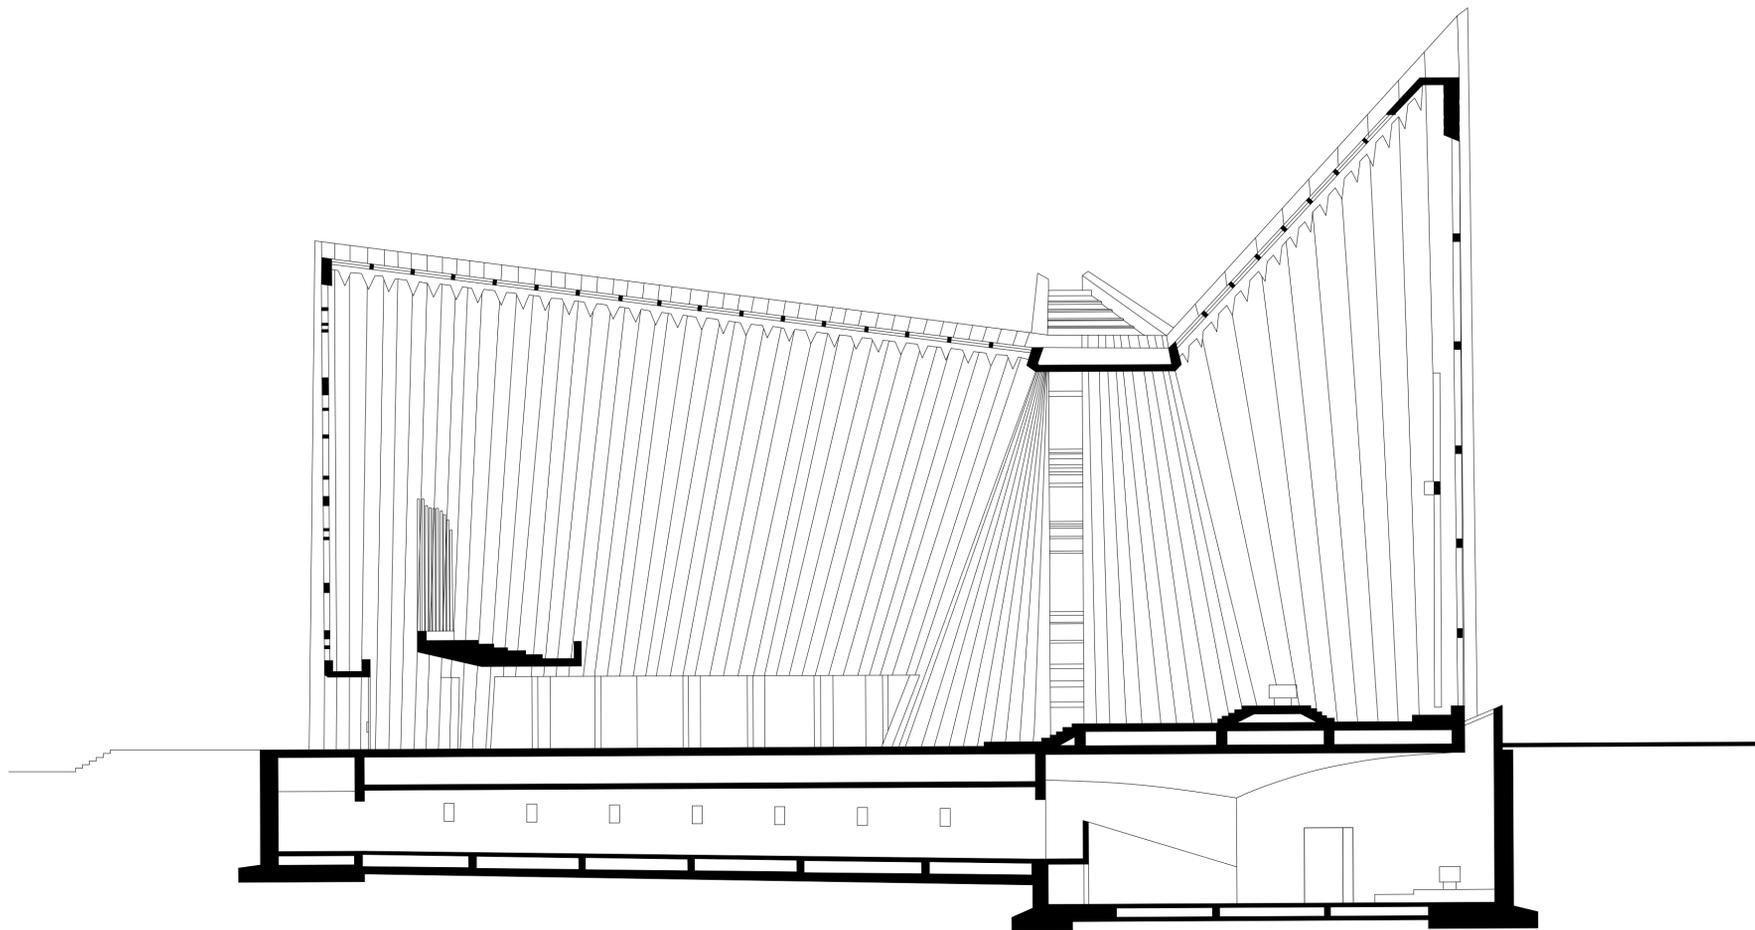


KENZO TANGE, ST. MARY CATHEDRAL, TOKIO, 1964  
SCHNITT B-B , M: 1:200

Livia Benz, Emma Witzel, Sydney Günther, Maren Ludwig, Ian Lüfing, Philipp Luem

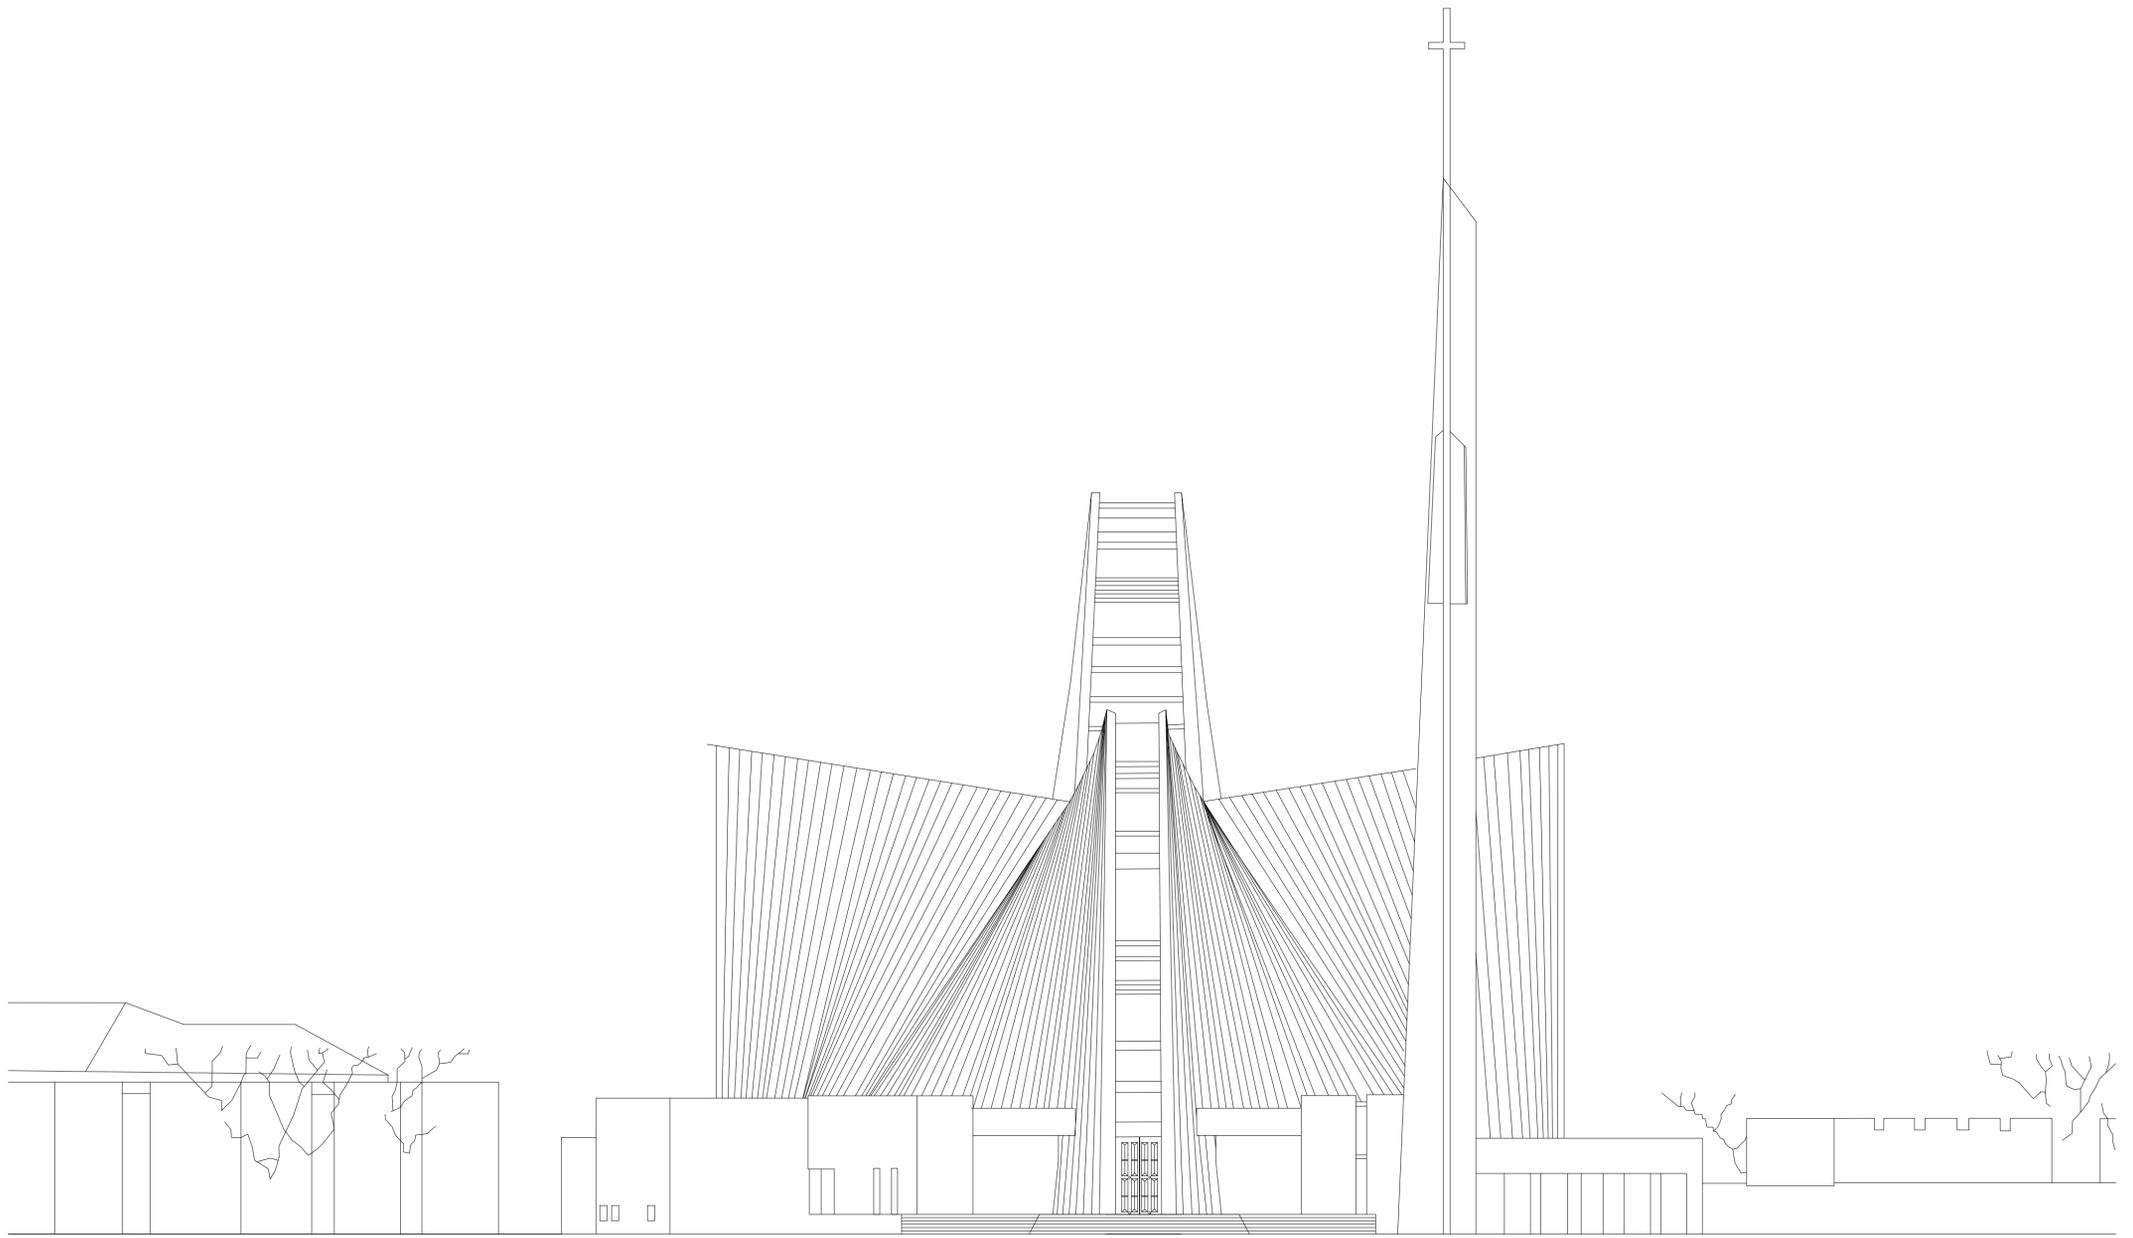

KENZO TANGE, ST. MARY CATHEDRAL, TOKIO, 1964  
ANSICHT NORD - WEST, M: 1:200

Livia Benz, Emma Witzel, Sydney Günther, Maren Ludwig, Ian Lülfiing, Philipp Luem

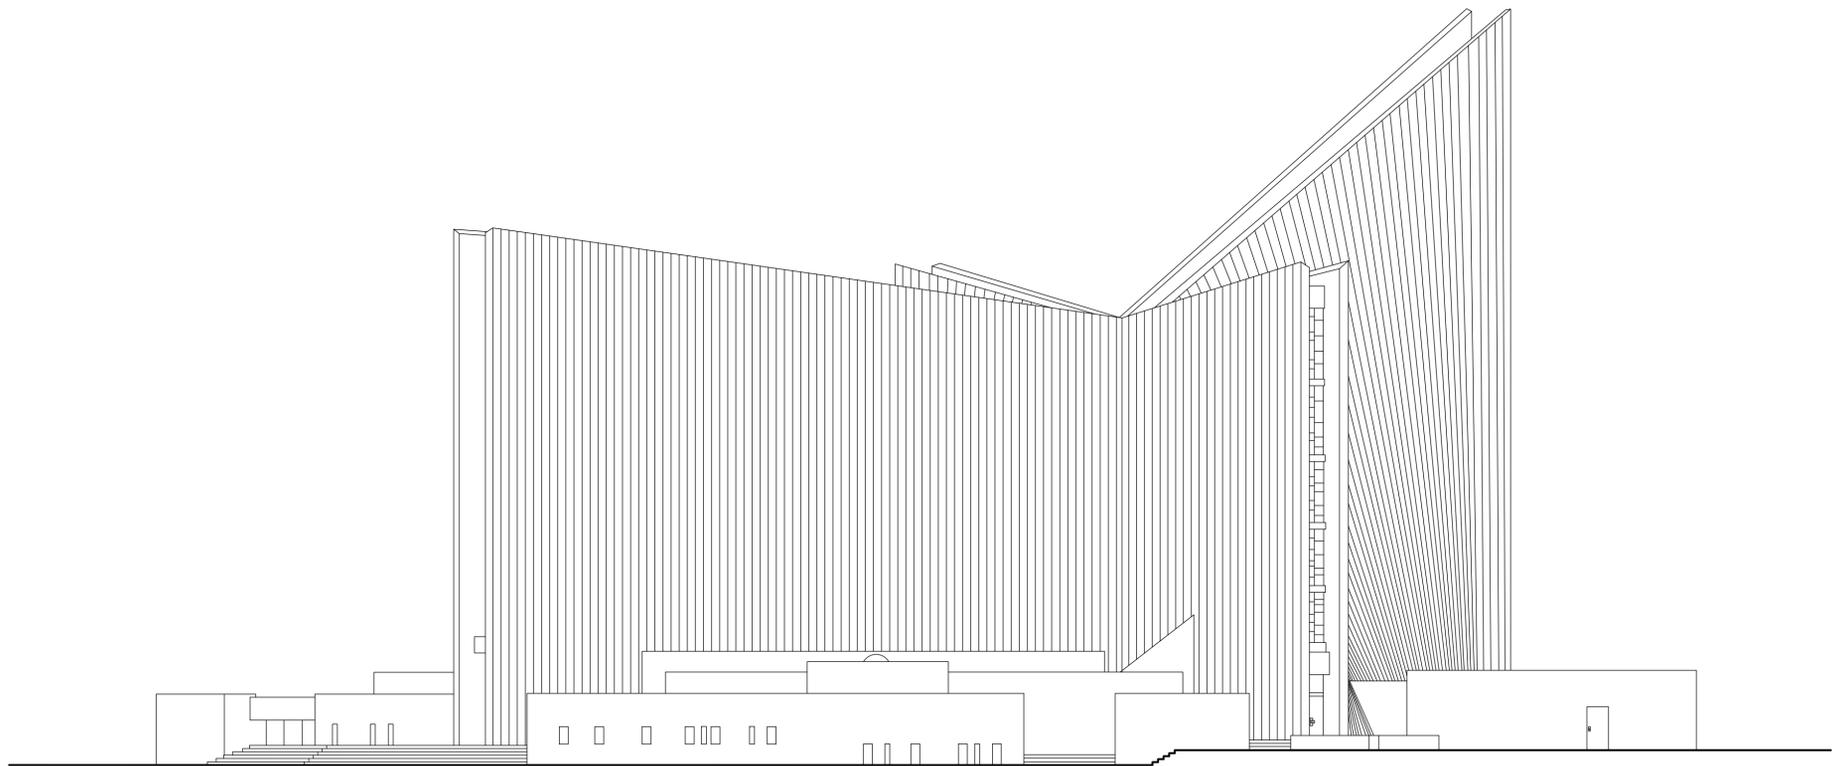

KENZO TANGE, ST. MARY CATHEDRAL, TOKIO, 1964  
ANSICHT WEST, M: 1:200

Livia Benz, Emma Witzel, Sydney Günther, Maren Ludwig, Ian Lülfiing, Philipp Luem