


R+


E

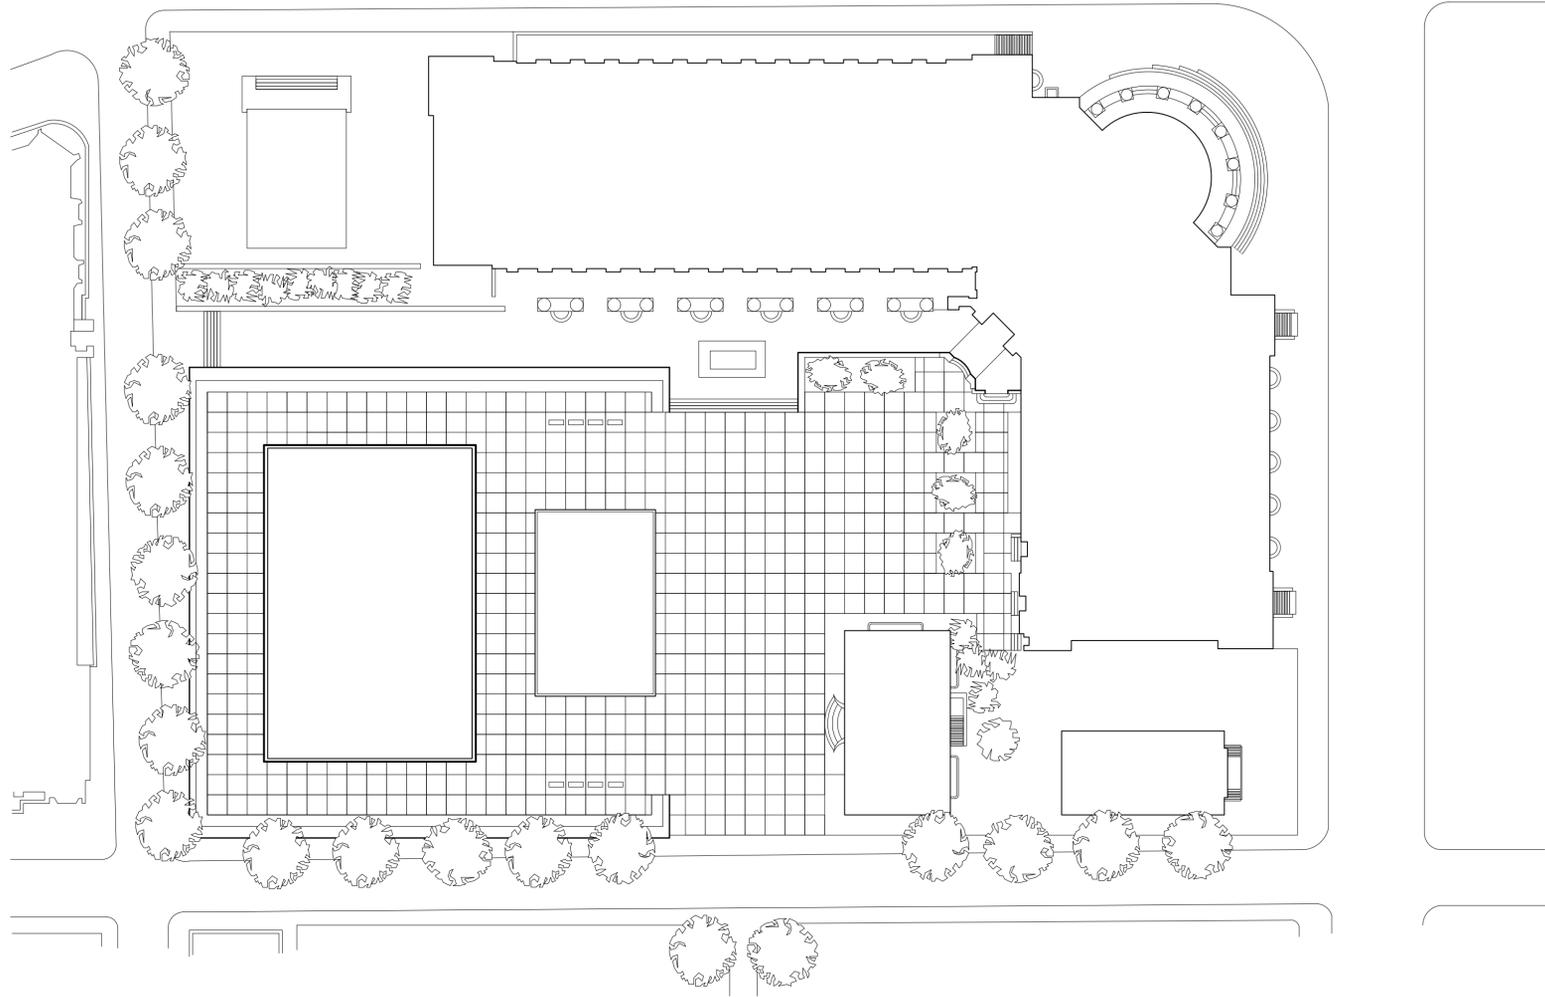

YALE UNIVERSITY BEINECKE RARE BOOK AND MANUSCRIPT LIBRARY, GORDON BUNSHAFT & ARCHITEKTURBÜRO SKIDMORE, OWINGS & MERILL, NEW HAVEN, 1963, LAGEPLAN, M 1:500

Saveria Bürkle, Florian Eckert, Lukas Schärer




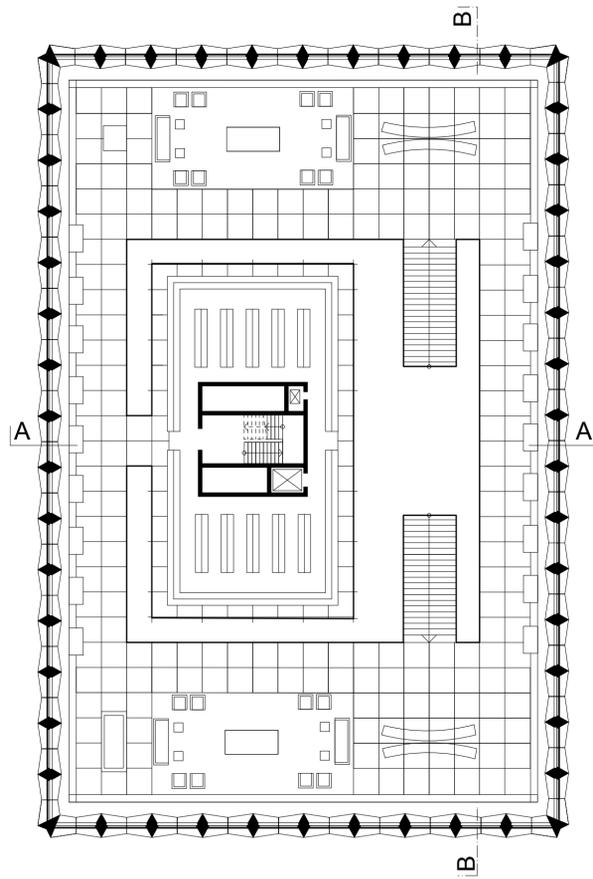

YALE UNIVERSITY BEINECKE RARE BOOK AND MANUSCRIPT LIBRARY, GORDON BUNSHAFT & ARCHITEKTURBÜRO SKIDMORE, OWINGS & MERILL, NEW HAVEN, 1963, GRUNDRISS EG, M 1:500

Saveria Bürkle, Florian Eckert, Lukas Schärer




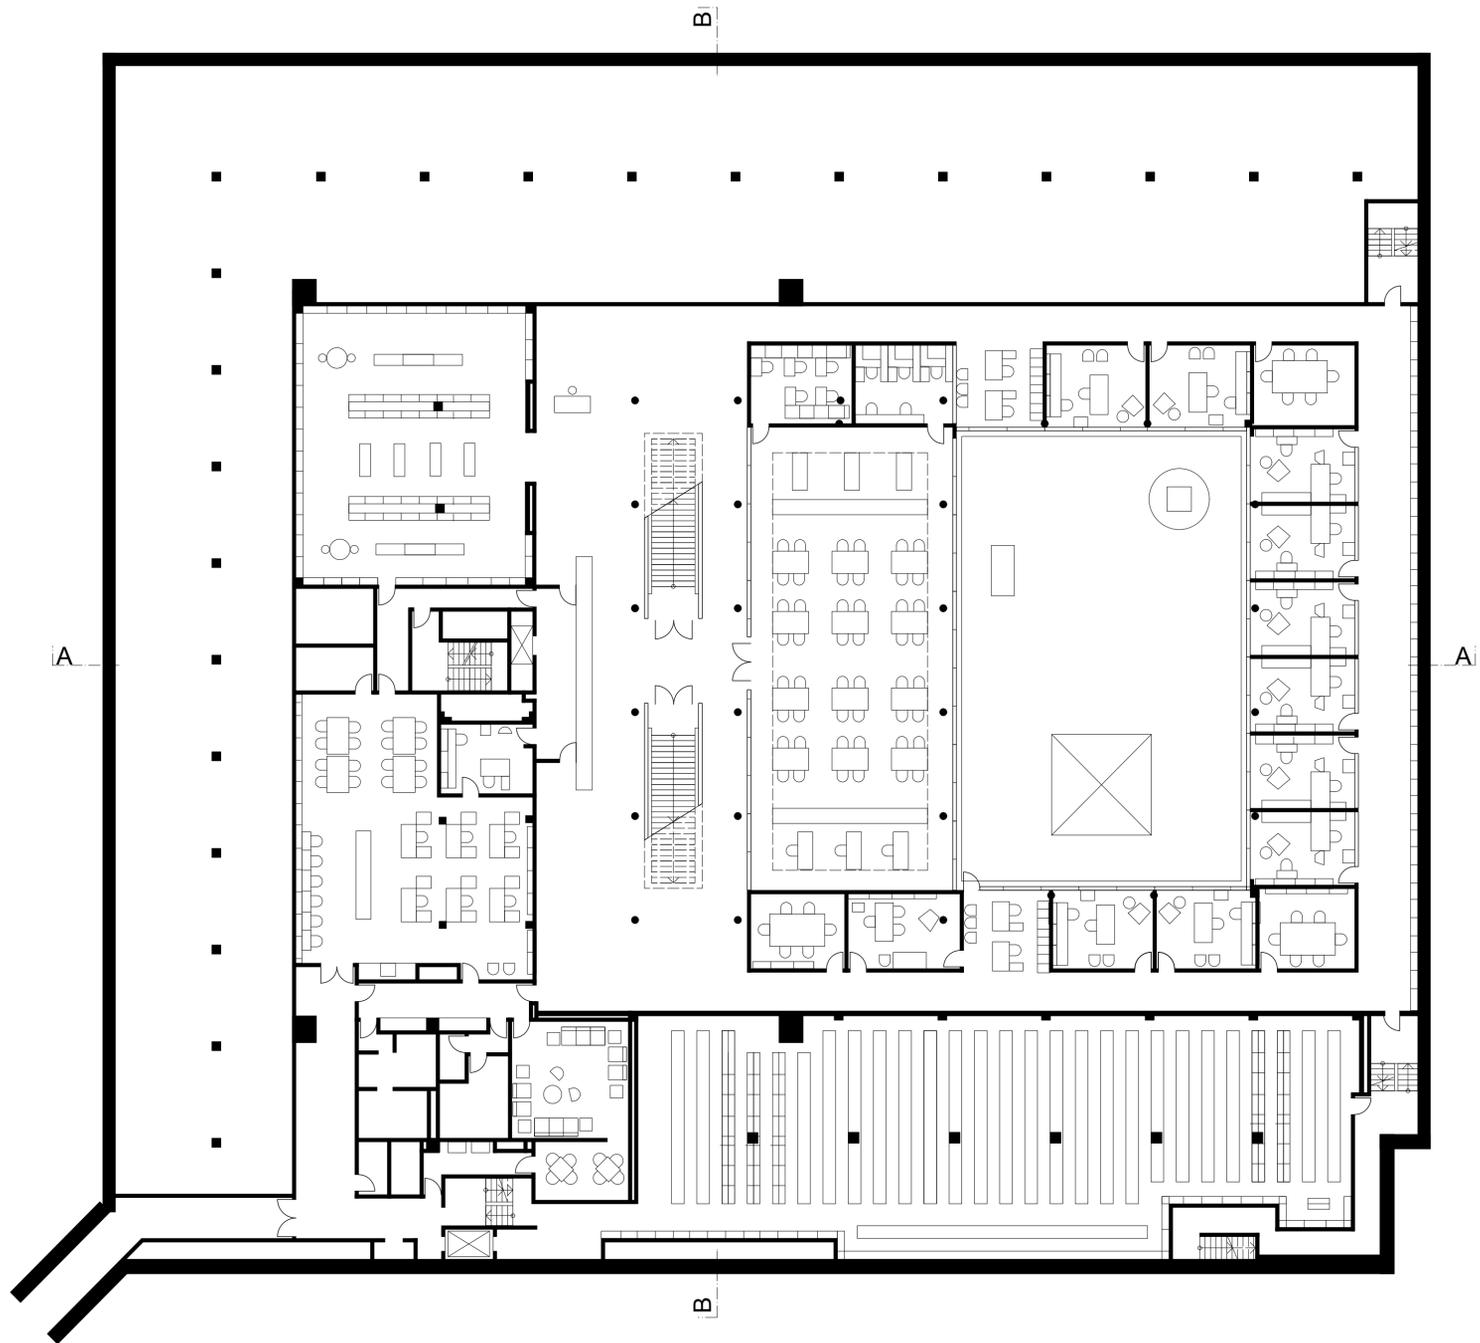

YALE UNIVERSITY BEINECKE RARE BOOK AND MANUSCRIPT LIBRARY, GORDON BUNSHAFT & ARCHITEKTURBÜRO SKIDMORE, OWINGS & MERILL, NEW HAVEN, 1963,
GRUNDRISS UG, M 1:500


Saveria Bürkle, Florian Eckert, Lukas Schailer



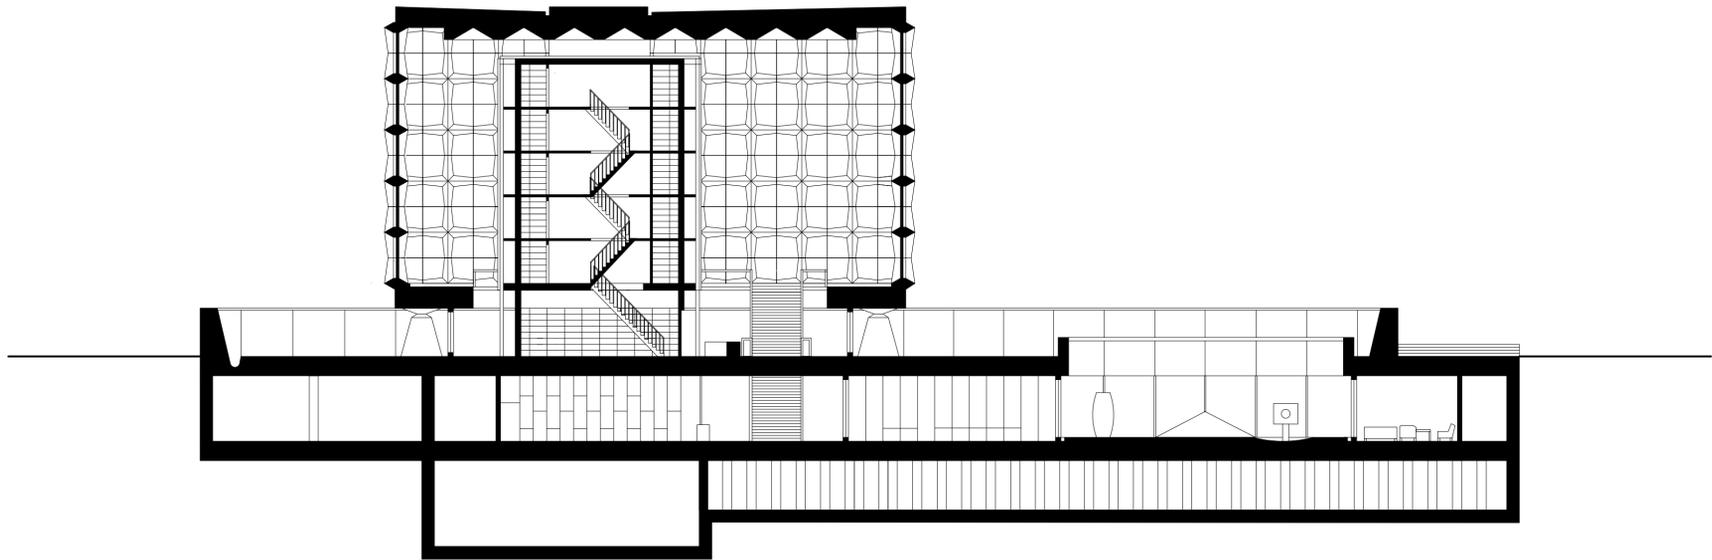


YALE UNIVERSITY BEINECKE RARE BOOK AND MANUSCRIPT LIBRARY, GORDON BUNSHAFT & ARCHITEKTURBÜRO SKIDMORE, OWINGS & MERILL, NEW HAVEN, 1963, SCHNITT A-A, M 1:500

Saveria Bürkle, Florian Eckert, Lukas Schärer

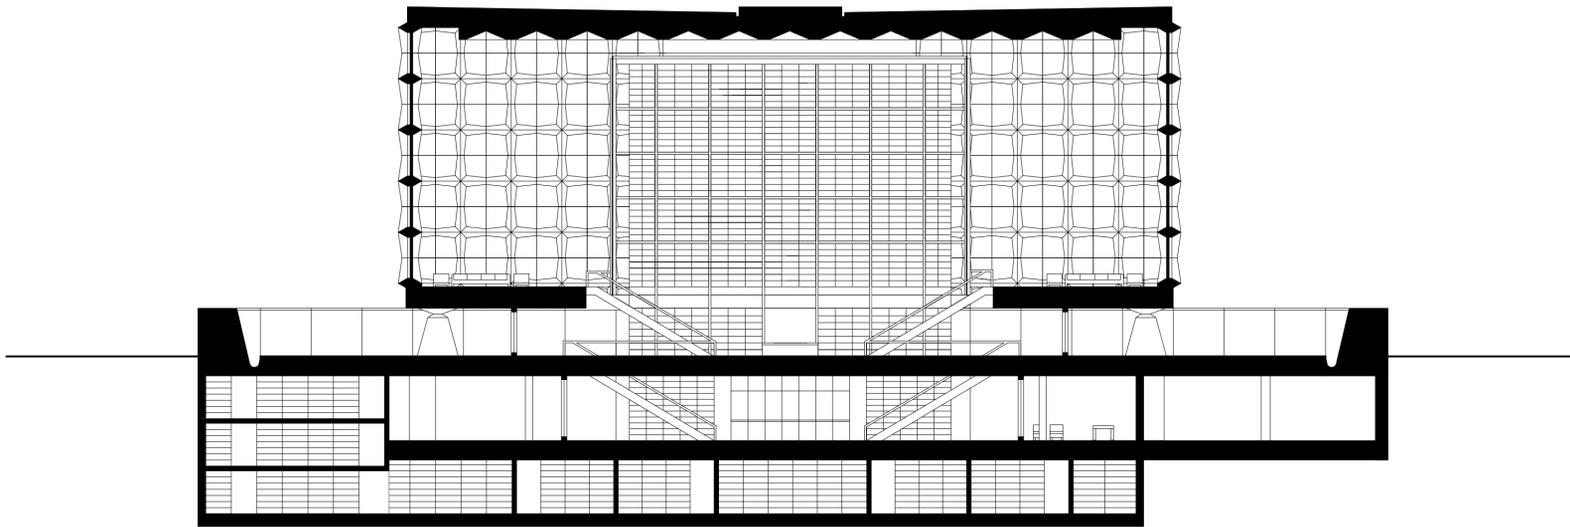


YALE UNIVERSITY BEINECKE RARE BOOK AND MANUSCRIPT LIBRARY, GORDON BUNSHAFT & ARCHITEKTURBÜRO SKIDMORE, OWINGS & MERILL, NEW HAVEN, 1963, SCHNITT B-B, M 1:500

Saveria Bürkle, Florian Eckert, Lukas Schärer

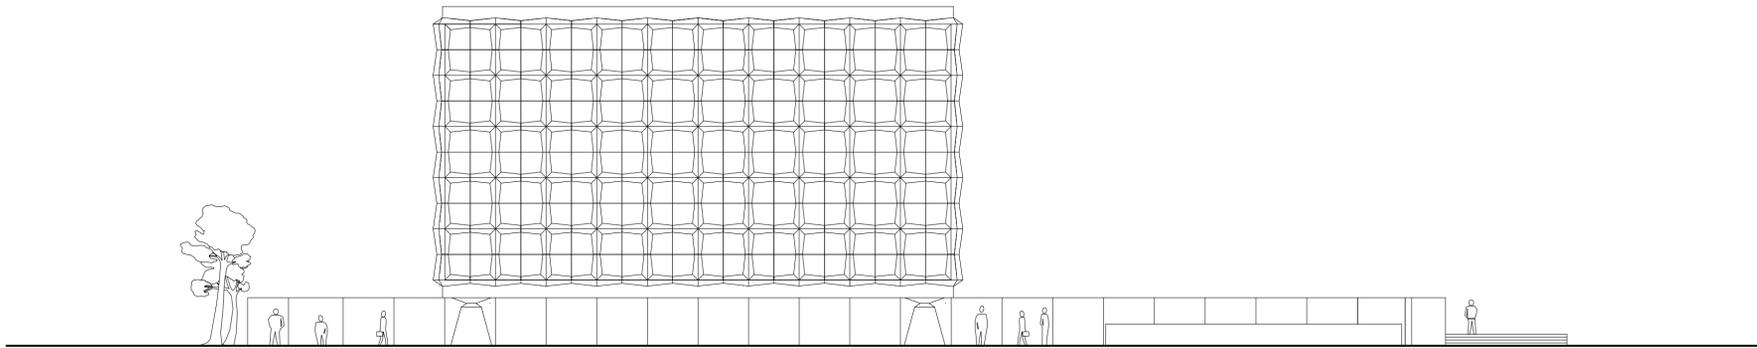

YALE UNIVERSITY BEINECKE RARE BOOK AND MANUSCRIPT LIBRARY, GORDON BUNSHAFT & ARCHITEKTURBÜRO SKIDMORE, OWINGS & MERILL, NEW HAVEN, 1963, ANSICHT SÜD-WEST, M 1:500

Saveria Bürkle, Florian Eckert, Lukas Schaler

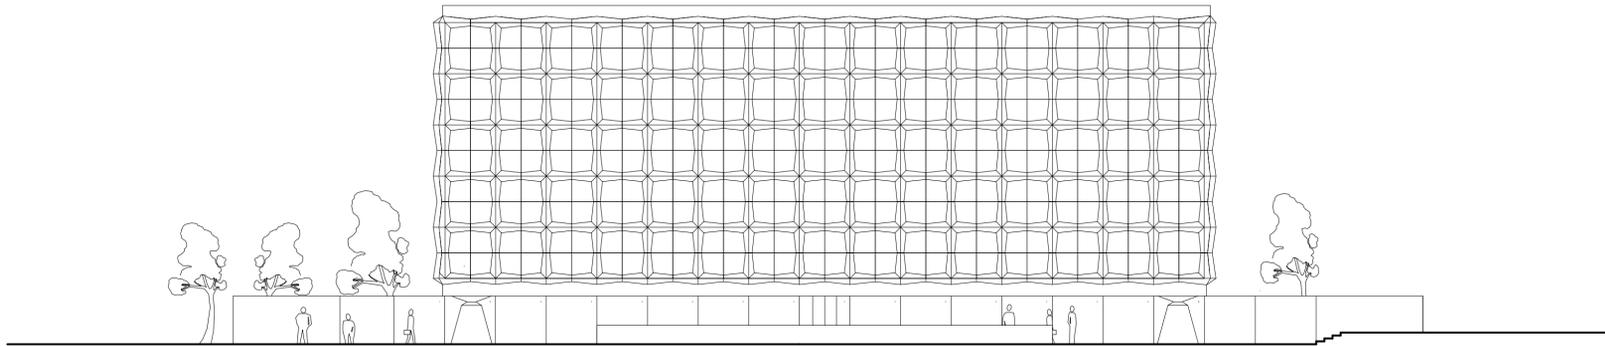

YALE UNIVERSITY BEINECKE RARE BOOK AND MANUSCRIPT LIBRARY, GORDON BUNSHAFT & ARCHITEKTURBÜRO SKIDMORE, OWINGS & MERILL, NEW HAVEN, 1963, ANSICHT SÜD-OST, M 1:500

Saveria Bürkle, Florian Eckert, Lukas Schärer